





## APPENDIX E – DETAILED SCHEMATIC DIAGRAM

### *Detailed Schematic Diagram (Section 519.C.5)*



A detailed schematic diagram of the proposed Commercial Class II SWD facility is included on the drawing labeled "Attachment 3 - Facility Diagram".

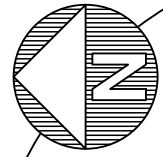

FACILITY DIAGRAM DETAIL

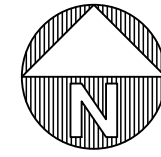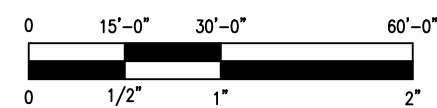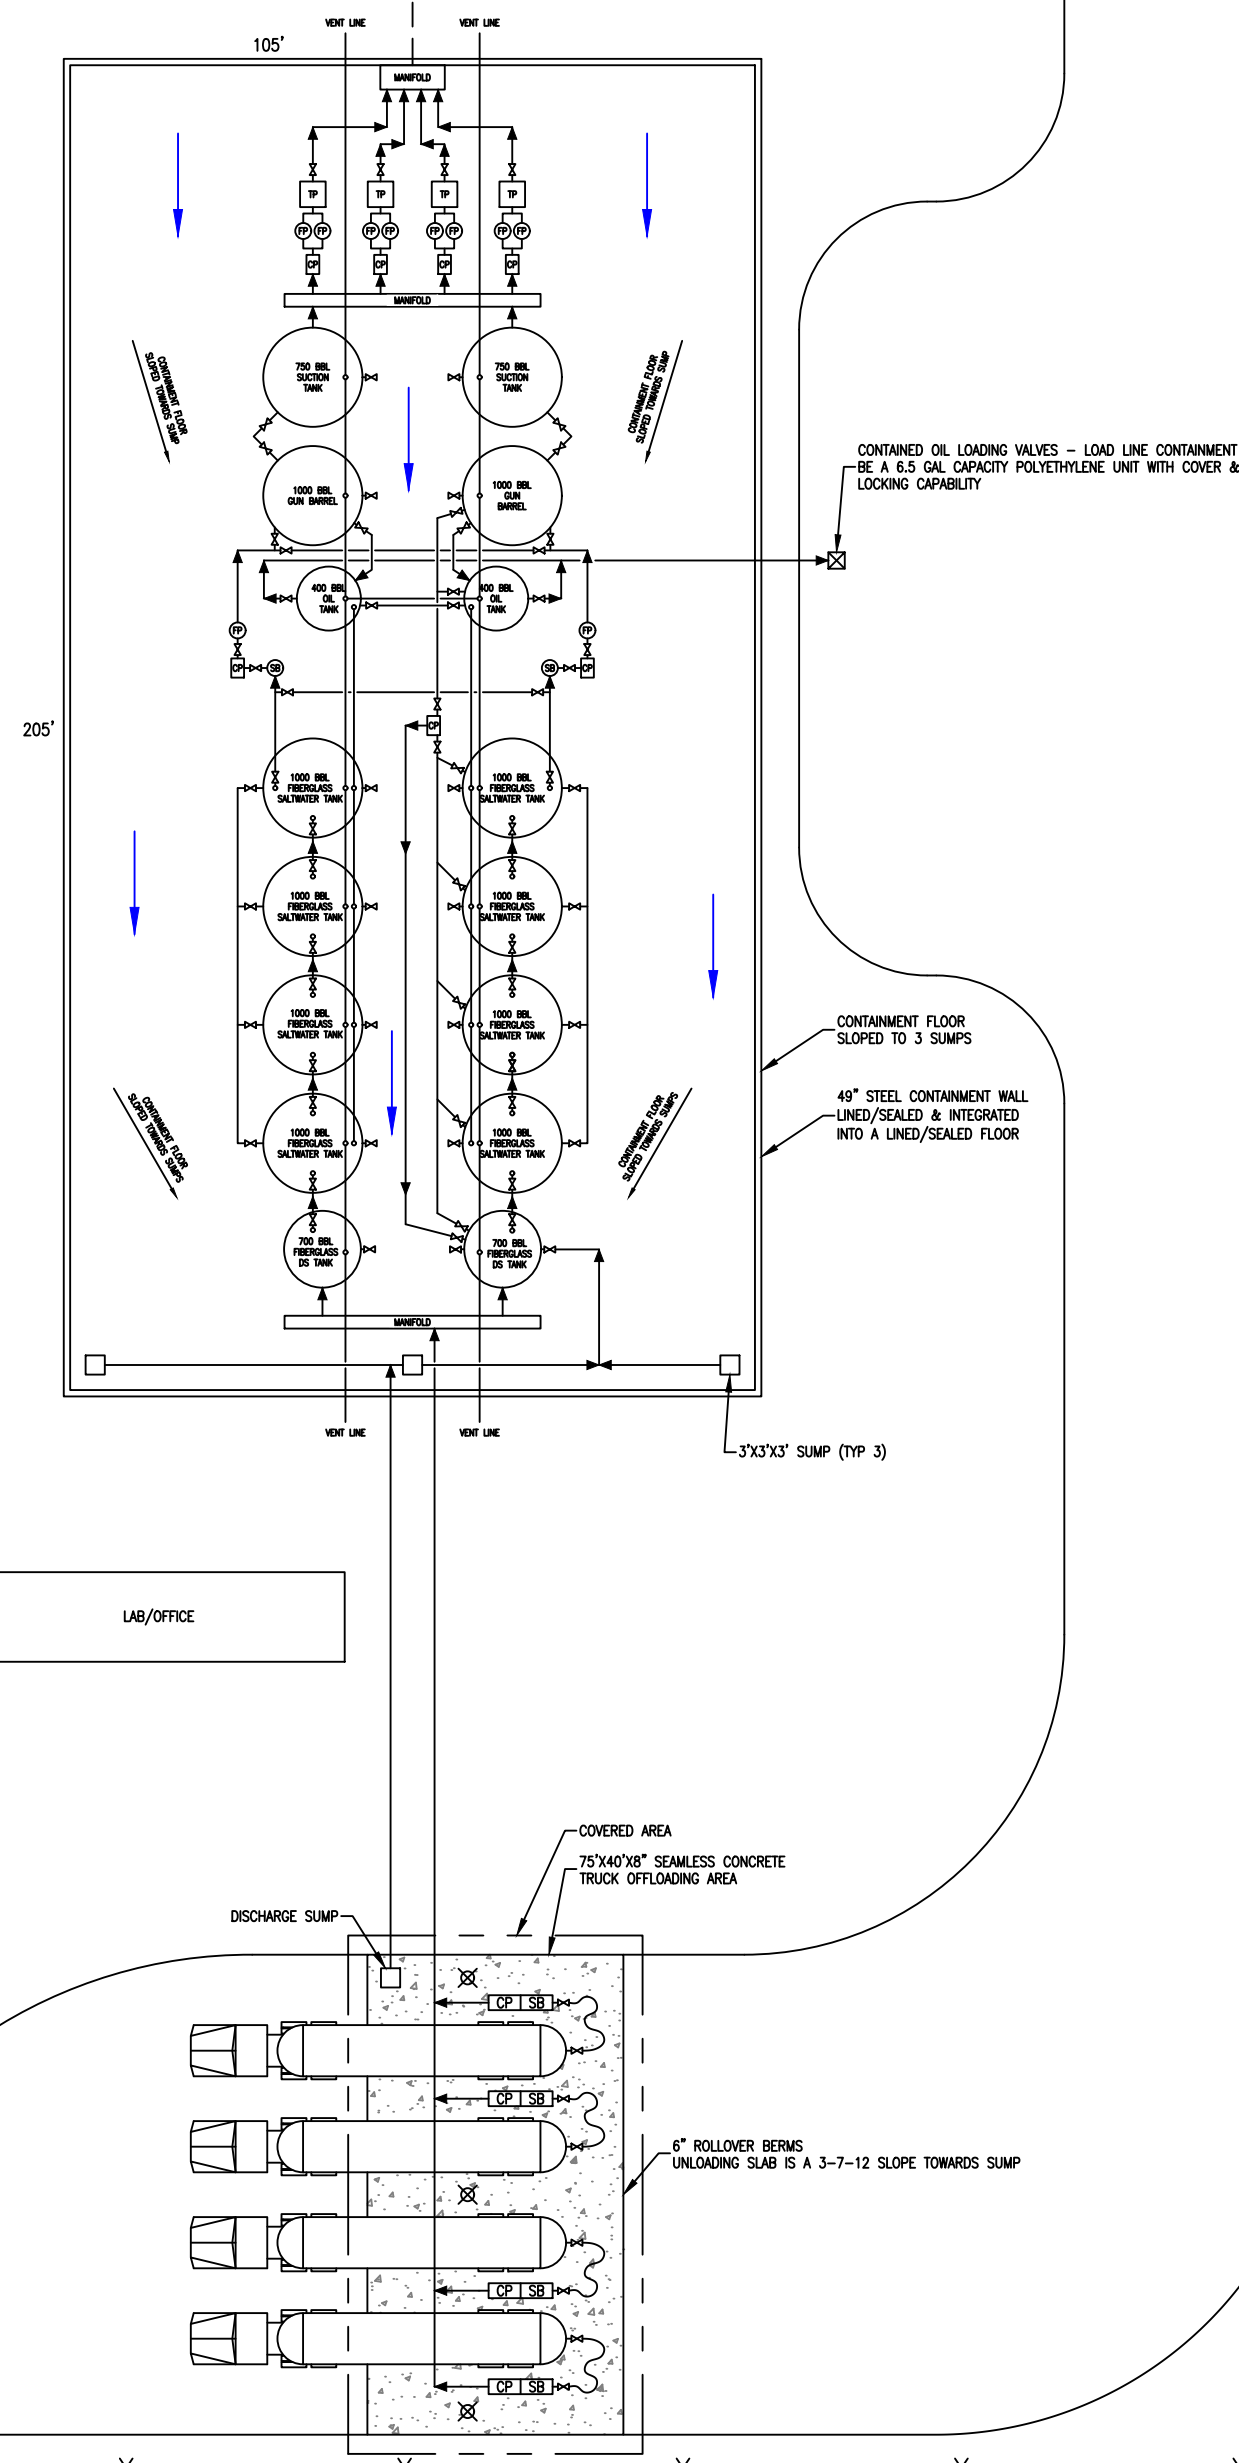

FACILITY DIAGRAM

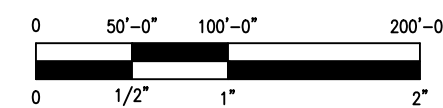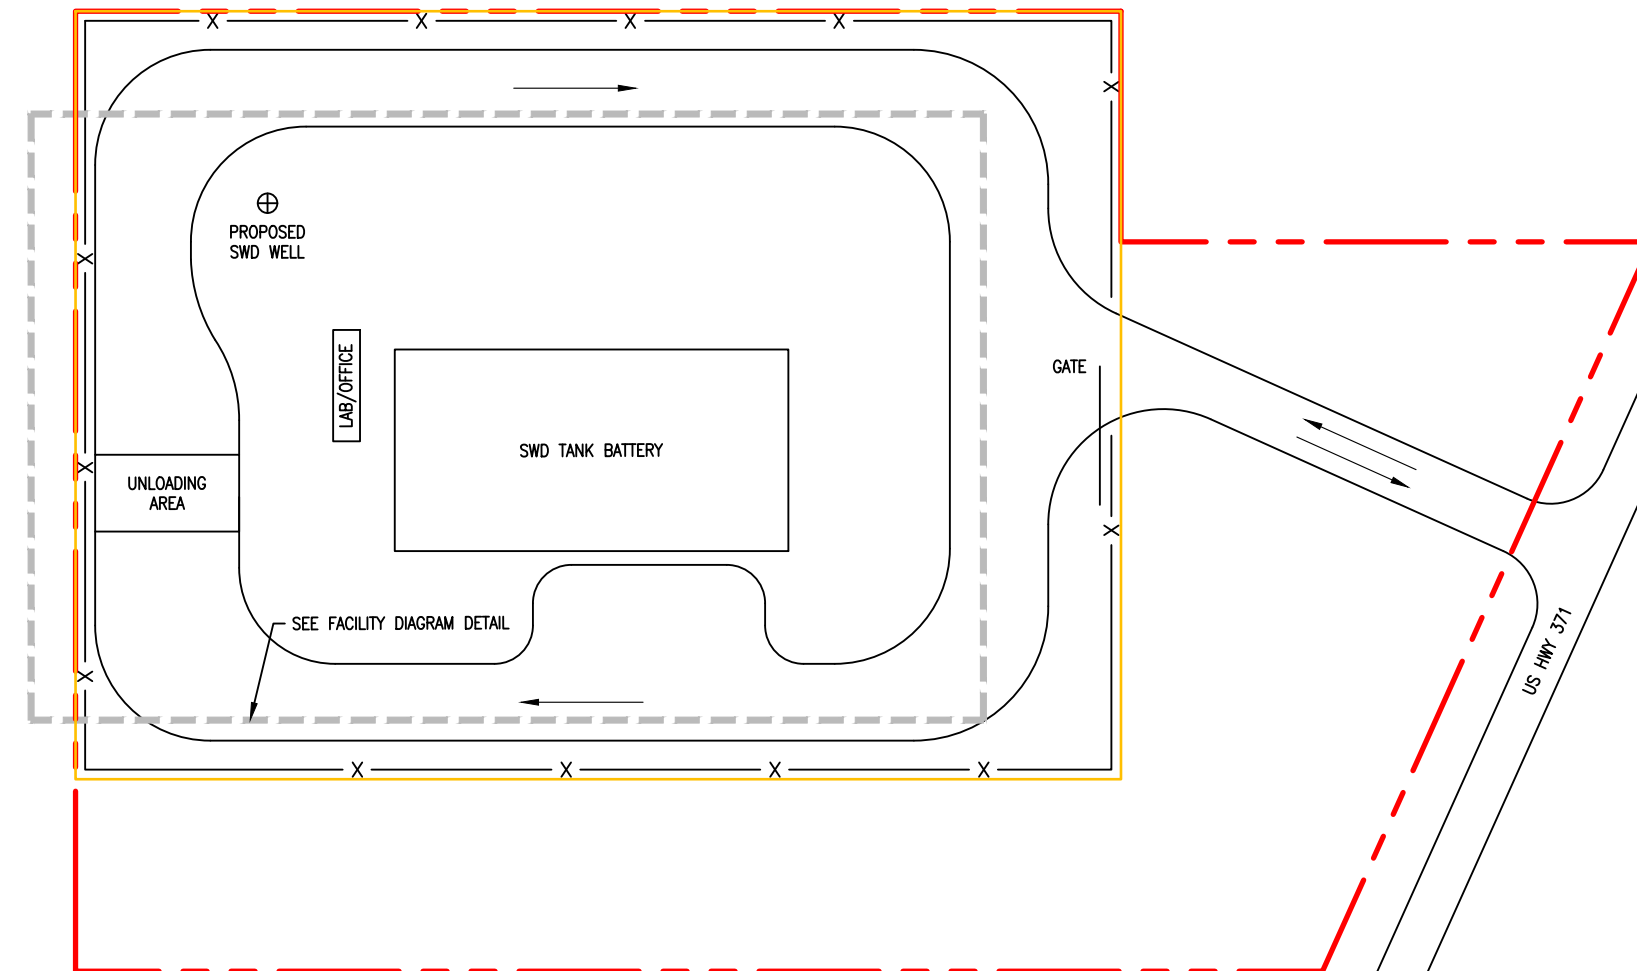

LEGEND	
	PROPERTY BOUNDARY
	PERMITTED BOUNDARY
	6' CHAIN LINK FENCE
	UNDERGROUND FLOWLINE
	DRAINAGE DIRECTION
	CENTRIFUGAL PUMP
	TRIPLEX PUMP
	CONCRETE
	LEL MONITOR

TITLE	
ATTACHMENT 3 FACILITY DIAGRAM	

PROJECT NO.	SCALE	LOCATION
SA03994	AS SHOWN	
PAGE	DRAWN BY	
1	JKW	
SHEET	REVISED DATE	
C - 17" X 22"	07/08/20	

DEFIANCE ENERGY SERVICES, LLC. PROPOSED COMMERCIAL SWD FACILITY SECTION 20 T13N R5W RED RIVER PARISH, LOUISIANA	