
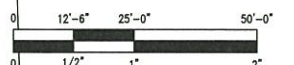
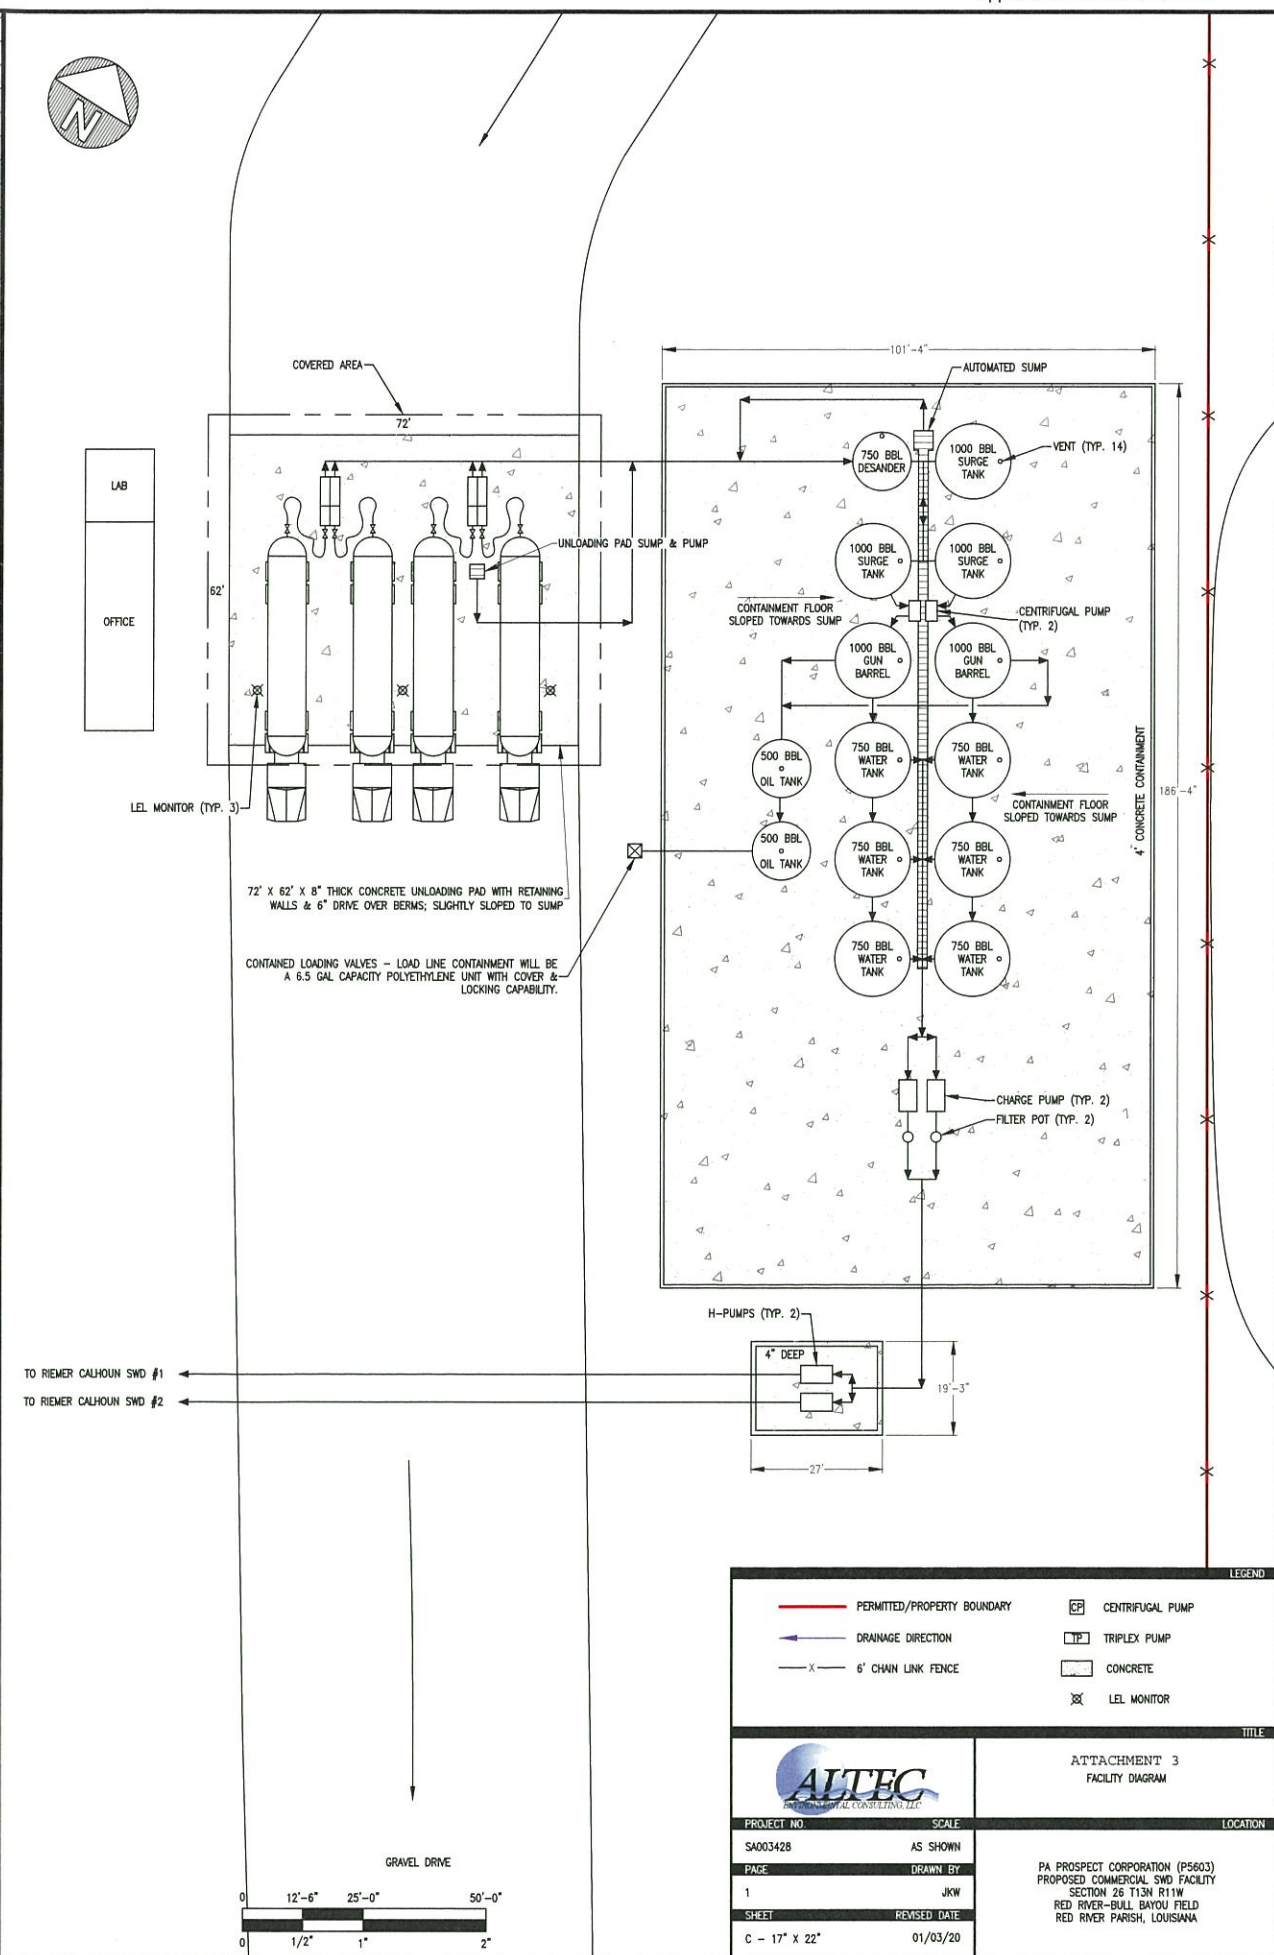
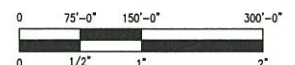


APPENDIX E – DETAILED SCHEMATIC DIAGRAM

Detailed Schematic Diagram (Section 519.C.5)

A detailed schematic diagram of the proposed Commercial Class II SWD facility is included on the drawing labeled "Facility Diagram".

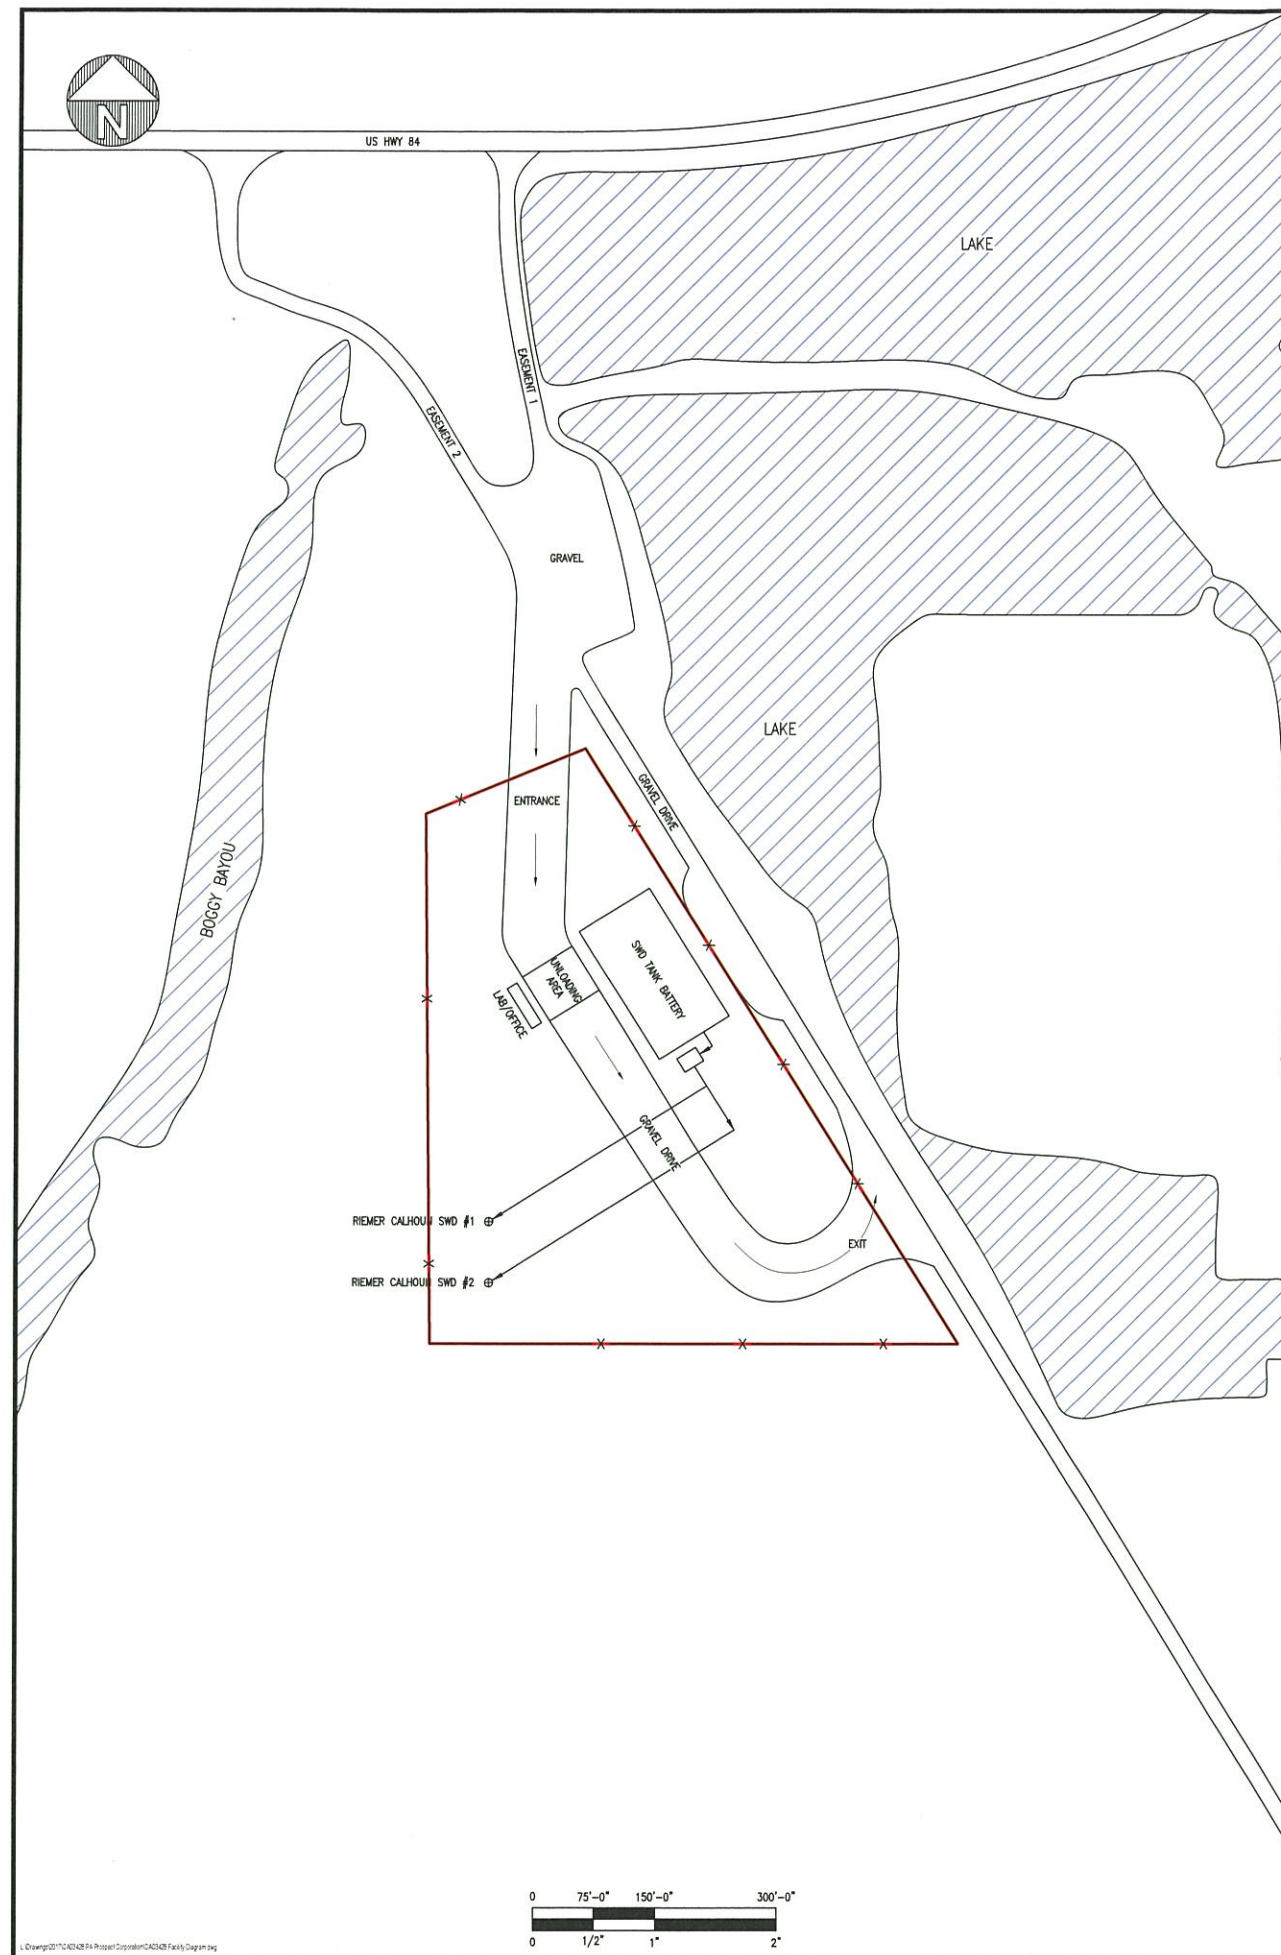

LEGEND	
	PERMITTED/PROPERTY BOUNDARY
	DRAINAGE DIRECTION
	6' CHAIN LINK FENCE
	CENTRIFUGAL PUMP
	TRIPLEX PUMP
	CONCRETE
	LEL MONITOR

TITLE		LOCATION	
		ATTACHMENT 3 FACILITY DIAGRAM	
PROJECT NO. SA003428	SCALE AS SHOWN	PA PROSPECT CORPORATION (P5603) PROPOSED COMMERCIAL SWD FACILITY SECTION 26 T13N R11W RED RIVER-BULL BAYOU FIELD RED RIVER PARISH, LOUISIANA	
PAGE 1	DRAWN BY JKW		
SHEET C - 17" X 22"	REVISED DATE 01/03/20		