

March 17, 2005

Honorable James H. Welsh
Commissioner of Conservation
Department of Natural Resources
Office of Conservation
P. O. Box 94275
Baton Rouge, Louisiana 70804-9275

RE: Proposed Substitute Unit Well
CC-11 Sand, Reservoir S, SUB (Exceptional Location)
LAKE WASHINGTON FIELD
Plaquemines Parish, Louisiana

Dear Sir:

Application is hereby made on behalf of Hilcorp Energy Company for the calling of a public hearing, after ten (10) days legal notice, to consider evidence relative to the issuance of an order pertaining to the following matters relating to the CC-11 Sand, Reservoir S, SUB, in the Lake Washington Field, Plaquemines Parish, Louisiana, for which a unit was established and rules and regulations adopted by Office of Conservation Order No. 149-D, effective December 1, 1968.

1. To authorize and permit Hilcorp Energy Company to drill and designate their E. Cockrell, Jr. A No. 158 Well as a substitute unit well for the CC-11 RS SUB, at an exceptional location as shown on the plat which is attached hereto and a made a part hereof.
2. Except as may be in conflict with the provisions hereof, the provisions of Office of Conservation Order No. 149-D, effective December 1, 1968, shall remain in full force and effect.
3. To consider such other matters as may be pertinent to this application.

The Hilcorp Energy Company - E. Cockrell, Jr. A No. 30 Well (SN 059363), the present unit well, ceased to produce from the CC-11 Sand in September, 1998. The proposed substitute unit well, therefore, is necessary to recover hydrocarbons within the existing unit which would otherwise be lost.

The CC-11 Sand, Reservoir S, in the Lake Washington Field, Plaquemines Parish, Louisiana, was fully defined in Office of Conservation Order No. 149-D, effective December 1, 1968.

There is attached hereto and made a part hereof a plat identifying the subject unit created by Conservation Order No. 149-D, along with the location of the proposed substitute unit well. Pursuant to the Revised Rules of Procedure, a list of names and addresses of the Interested Owners, Interested Parties and Represented Parties to whom this application is being sent is being furnished only to the Commissioner of Conservation and to the District Manager of the Lafayette District of the Office of Conservation. However, the list will be provided to any party requesting a copy. A diligent effort was made to ascertain the names and addresses of all Interested Owners, Interested Parties and Represented Parties as required by the Revised Rules of Procedure.

Finally, there is enclosed our check on behalf of the applicant, Hilcorp Energy Company in the sum of \$755.00 payable to the Office of Conservation and representing the required hearing application fee.

Sincerely,

LEON E. COMEAUX & ASSOCIATES



Bill McAlister

BM/cu
Enclosures

cc: Mr. Richard Hudson
Office of Conservation
825 Kaliste Saloom Road
Brandywine III, Suite 220
Lafayette, Louisiana 70508-4284


Interested Parties, Interested
Owners and Represented Parties

COURSE	BEARING	DISTANCE
1	N84°38'39"E	108.66'
2	N88°39'27"E	640.18'
3	S86°16'43"E	616.30'
4	S26°33'54"W	44.72'
5	N66°30'05"E	125.40'
6	S28°36'38"W	62.65'
7	S77°24'24"E	481.59'
8	S74°44'42"E	456.07'
9	S80°04'26"E	406.08'
10	S86°43'46"E	175.29'
11	N85°42'39"E	76.58'
12	S00°54'20"E	1,498.61'
13	S79°17'13"W	66.20'
14	S77°00'19"W	133.42'
15	N85°14'11"W	120.42'
16	N29°03'17"E	154.43'
17	N21°48'05"E	134.63'
18	WEST	125.00'
19	N72°28'28"W	99.62'
20	N34°59'31"E	305.16'
21	N66°39'57"W	277.71'
22	N79°12'57"W	213.78'
23	N85°01'49"W	115.43'
24	S76°45'34"W	174.64'
25	S66°36'53"W	201.56'
26	S56°18'36"W	234.36'
27	S66°11'39"W	185.81'
28	S75°00'18"W	289.87'
29	S49°23'55"W	92.20'
30	S50°35'58"W	181.18'
31	S52°25'53"W	164.01'
32	S63°26'06"W	78.26'
33	S79°22'49"W	81.39'
34	N86°25'25"W	160.31'
35	N83°12'40"W	211.48'
36	S88°21'48"W	175.07'
37	S74°44'42"W	118.47'
38	NORTH	306.57'
39	EAST	184.00'
40	NORTH	591.00'
41	WEST	314.00'
42	N78°10'00"W	86.80'
43	N42°35'00"W	90.00'
44	N08°15'00"E	378.00'
45	N00°22'00"W	160.00'
46	N26°40'00"E	408.00'
47	N14°43'14"W	36.93'

TRACT	PARTICIPANT	ACREAGE	PERCENT
1	E. COCKRELL JR., ET AL (A LEASE)	101.40	100.00000
TOTALS		101.40	100.00000

① DESIGNATES TRACT NUMBER.
 PARTICIPATION AND UNIT BOUNDARY HELD AS PER SURVEY (DATED 12/30/75) FOR SIGNAL PETROLEUM FOR THE CC-11 RS SUB.

POINT OF BEGINNING	
X=	2,493,301.82' (27)
Y=	269,499.86'
Lat=	29°23'55"N
Lon=	89°47'03"W
X=	3,774,102.70' (83)
Y=	330,205.41'

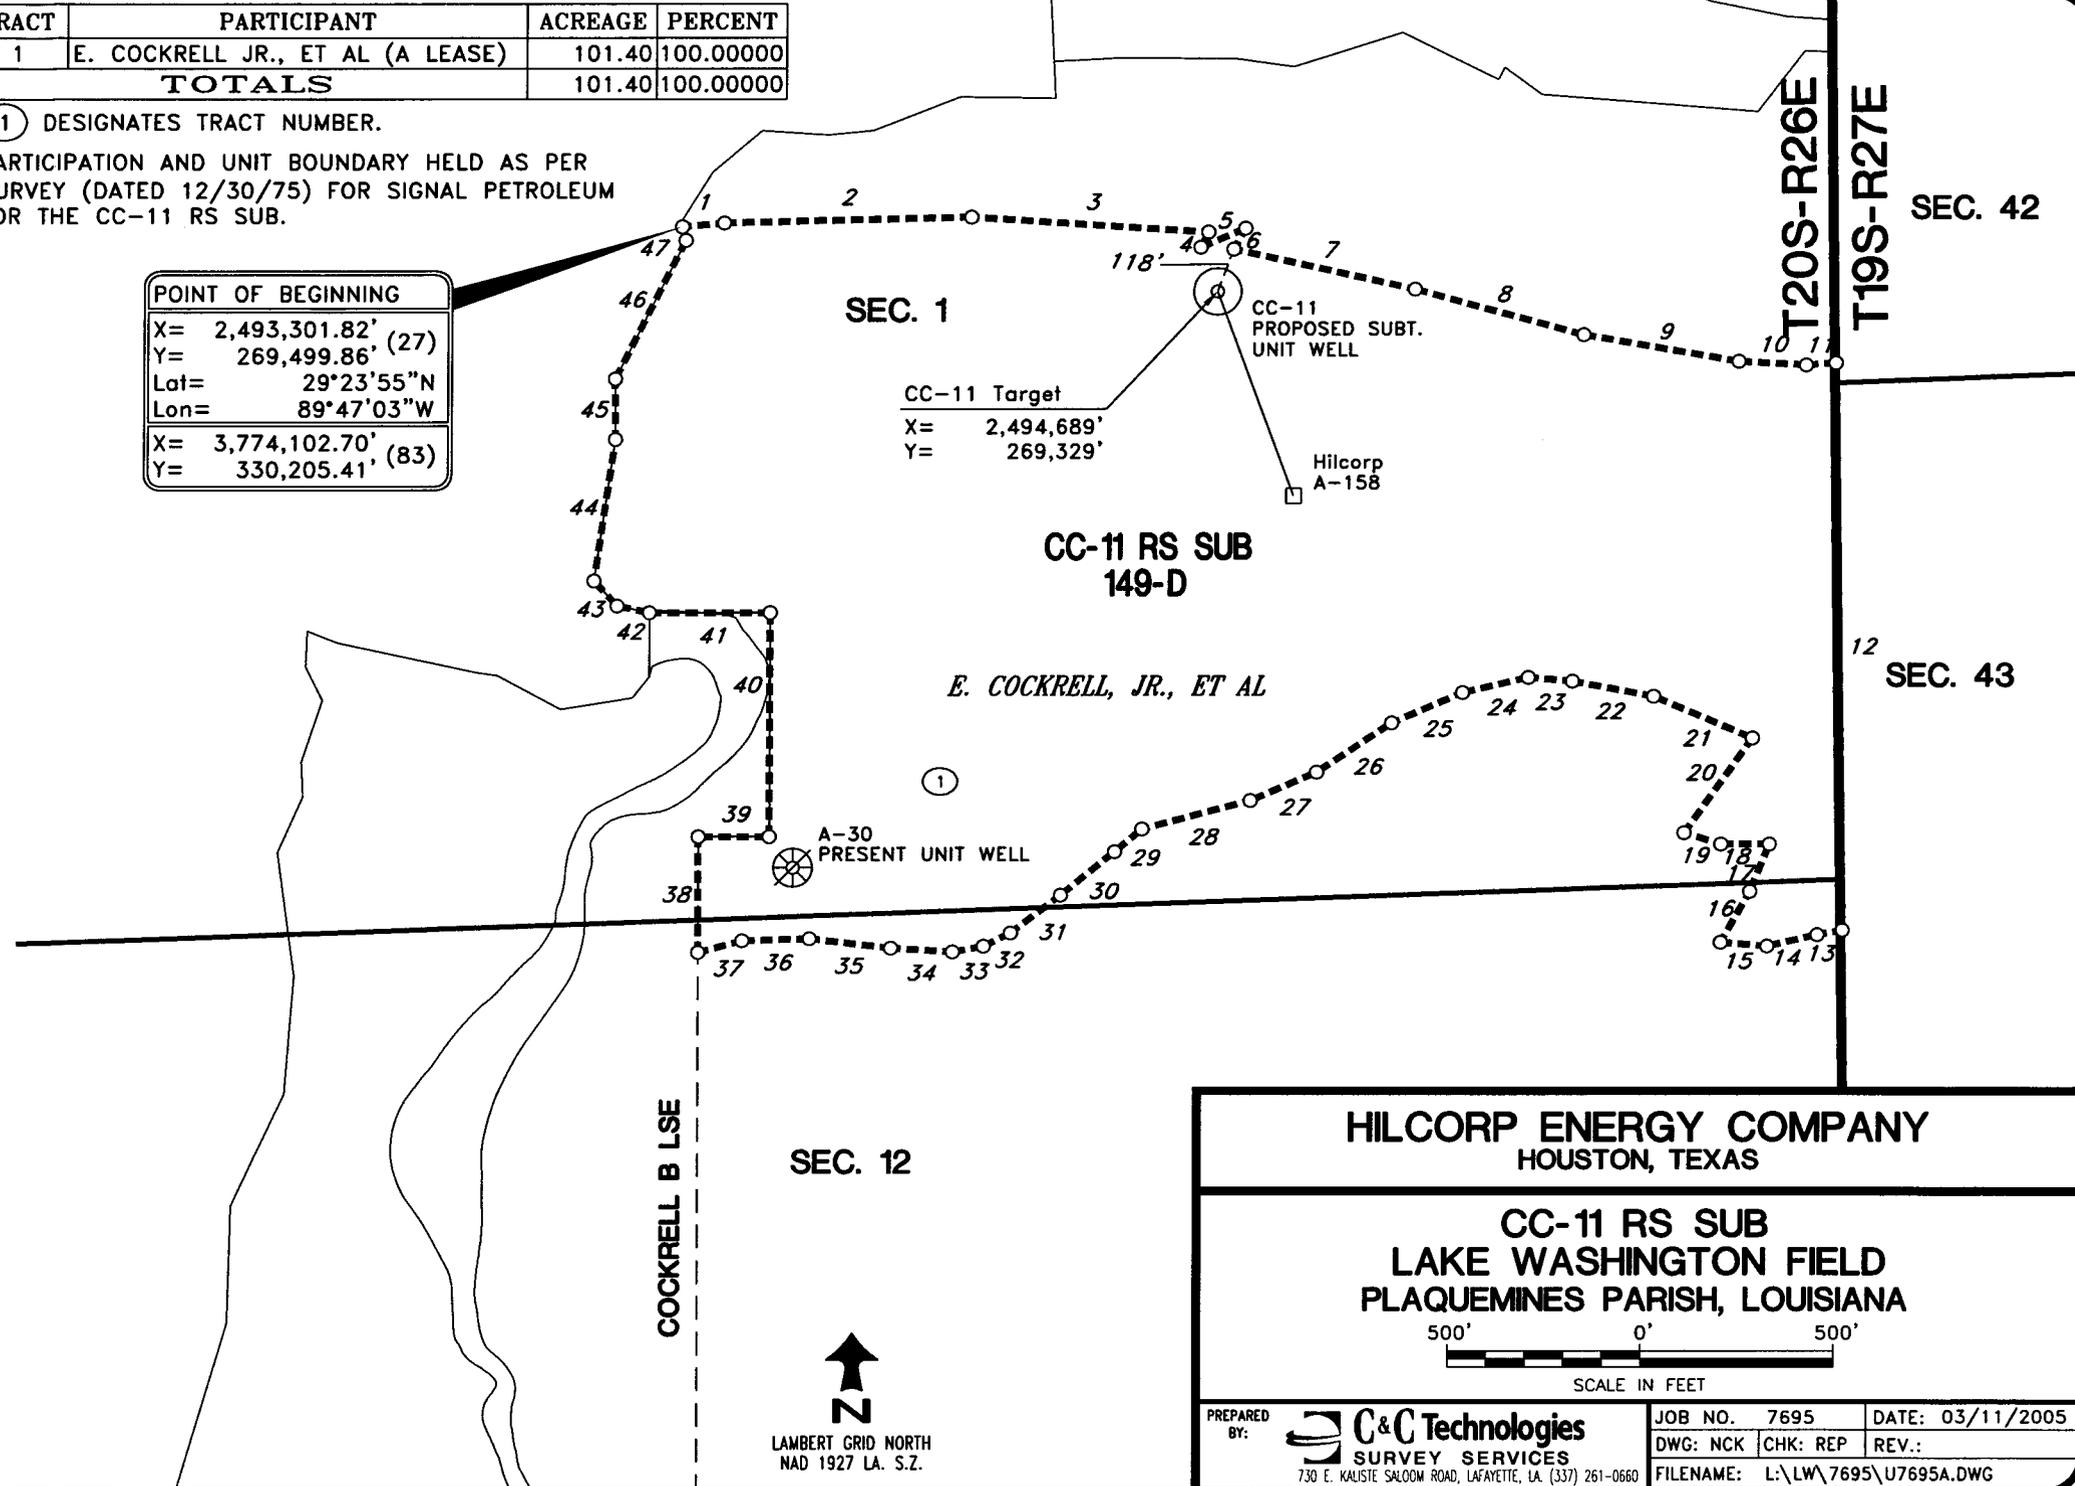

HILCORP ENERGY COMPANY
 HOUSTON, TEXAS

CC-11 RS SUB
LAKE WASHINGTON FIELD
 PLAQUEMINES PARISH, LOUISIANA

500' 0' 500'
 SCALE IN FEET

PREPARED BY:	C&C Technologies	JOB NO. 7695	DATE: 03/11/2005
	SURVEY SERVICES	DWG: NCK	CHK: REP
	730 E. KALISTE SALOOM ROAD, LAFAYETTE, LA (337) 261-0660	REV.:	FILENAME: L:\LW\7695\U7695A.DWG