

LAW OFFICES
GAHARAN & WILSON
P.O. BOX 1346
1057 COURTHOUSE STREET
JENA, LOUISIANA 71342

R. JOSEPH WILSON, P.C. (of Counsel)
DONALD R. WILSON, P.C.

P. S. GAHARAN, JR. (1989)

TEL: (318) 992-2104
FAX: (318) 992-5110

February 13, 2008

Hon. James L. Welsh
Commissioner of Conservation
State of Louisiana
P.O. Box 44275
Baton Rouge, Louisiana 70804

ATTENTION: Mr. Todd Keating

Re: AMENDED APPLICATION FOR PUBLIC HEARING
WX C RB SUO, Order 1105-C, Rogers Field, LaSalle Parish, Louisiana

Dear Mr. Keating:

Enclosed please find an amended application for public hearing submitted on behalf of Trendsetter Production Company, which seeks an exceptional location for the drilling of its Norris No. 16 well in the Southeast Quarter of the Northwest Quarter of Section 8 , Township 6 North, Range 3 East, LaSalle Parish, Louisiana, designated as Sand Unit O, Rogers Field by Special Order No. 1105-C.

This is to acknowledge that the reason for the amendment is that we originally misstated our the applicant's zone of interest; the proper designation should be "WX C RB SUO".

We acknowledge that our earlier error caused your office to issue a notice of public hearing which was never published or posted. We hope that this amendment will permit to set this matter for hearing, and issue a public notice to that effect. In the expectation that it will, and in an abundance of caution, we are providing copies of this letter and the attached amended application to all interested and representative parties shown on the attached exhibit.

Thank you for your courtesy and assistance.

Yours truly,



DONALD R. WILSON

cc: Mr. Jeremy Driver
Mr. Kevin Flowers

LAW OFFICES
GAHARAN & WILSON

P.O. BOX 1346
1057 COURTHOUSE STREET
JENA, LOUISIANA 71342

R. JOSEPH WILSON, P.C. (of Counsel)
DONALD R. WILSON, P.C.

P.S. GAHARAN, JR. (1989)

TEL: (318) 992-2104
FAX: (318) 992-5110

February 13, 2008

Hon. James L. Welsh
Commissioner of Conservation
State of Louisiana
P.O. Box 44275
Baton Rouge, Louisiana 70804

ATTENTION: Mr. Todd Keating

Re: AMENDED APPLICATION FOR PUBLIC HEARING
WX C RB SUO, Order 1105-C, Rogers Field, LaSalle Parish, Louisiana

Dear Sir:

Trendsetter Production, Inc. ("applicant") hereby respectfully amends its previously submitted application for public hearing to consider evidence relative to the issuance of an order pertaining to the following matters relating to the WX C Reservoir B, in the Rogers Field of LaSalle Parish, Louisiana:

- (1) To permit applicant to drill and produce the "Trendsetter Production, Inc.-W. Norris No. 16 well" at a location which is an exception to the spacing provisions of Order No. 1105-C, Rogers Field, LaSalle Parish, Louisiana.
- (2) To permit applicant to drill, complete, designate and utilize its Trendsetter Production, Inc.-W. Norris No. 16 "well" located as shown on the attached plat, as a substitute unit well for the WX C RB SUO, as that zone are defined by the order.
- (3) To determine that the proposed well will effectively and efficiently drain a portion of the reservoir which could not otherwise be drained.
- (4) To designate Trendsetter Production, Inc. as the operator of the substitute unit well.
- (5) To consider any and all other matters which the Commissioner of Conservation may deem appropriate and justified by the evidence presented at the hearing.

Order 1105 was promulgated by the Office of Conservation of the State of Louisiana on March 11,

1986, with an effective date of January 1, 1986, and established rules and regulations and created drilling units for the Wilcox A through C zones, Reservoir B of the Rogers Field of LaSalle Parish, Louisiana.

Order 1105 C provides that no well may be drilled within 330 feet of existing unit boundary or within 660 feet of any other well which has been permitted for, drilled or completed in the same zone.

Applicant proposes to drill the "Trendsetter Production, Inc.- W. Norris No. 16 "well" of the location which is in exception to the spacing provisions of Rule 1105-C. It is proposed that the well be drilled to a depth that is sufficient to test the Wilcox C zone, Reservoir B, which is the primary zone of interest. Applicant attaches hereto two plats, one showing the location of the proposed well and the other showing the proposed location in relation to other wells in the vicinity.

As provided by the revised rules of procedure, the subject matter of this application does not require the issuance of a pre-application notice; therefore, no such notice has been issued.

Pursuant to the aforesaid rules of procedure, applicant has made a reasonable effort to obtain the names and addresses of all interested owners, represented parties and interested parties to whom notice of this application is being sent and has attached hereto a list of the names and addresses of such parties. A copy of this letter, and attached plat is being sent to the District Manager of the Monroe District of the Office of Conservation and to the interested owners, represented parties and interested parties as shown on the attached list.

Applicant will provide for posting of a copy of legal notice of this hearing, and the attached plat, at a prominent place in the area affected and will cause publication of the legal notice in newspaper published in the general area of the Rogers Field, all in accordance with the revised rules of procedure. Furthermore, applicant will mail a copy of the legal notice to all interested owners, represented parties and interested parties promptly upon receipt of the legal notice from the commissioner.

Applicant has previously submitted payment to the Office of Conservation covering the application fee of \$755.00.


Yours very truly,



DONALD R. WILSON
DRW/lr

cc: Mr. Jeremy Driver
Mr. Kevin Flowers

T 6 N - R 3 E

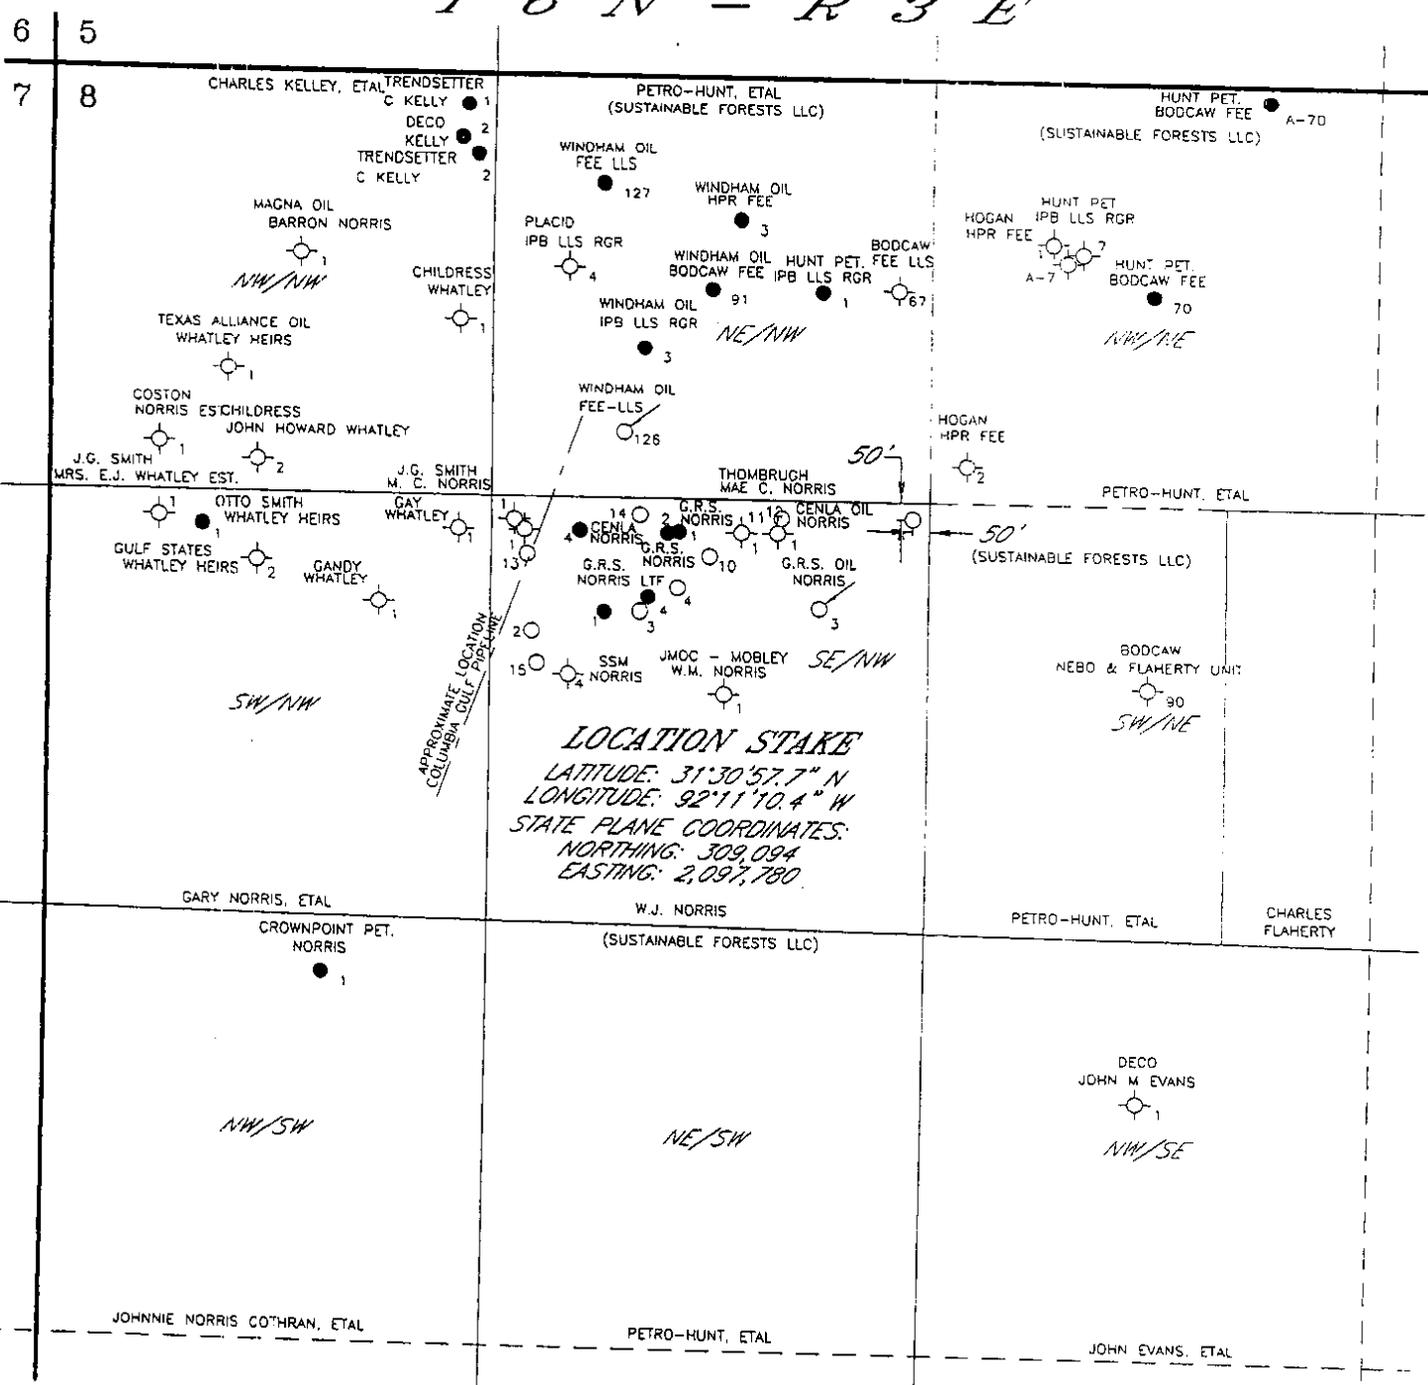

- NOTES:
- (1) LATITUDE AND LONGITUDE FROM HAND-HELD GPS UNIT.
 - (2) LOCATION STAKE LOCATED ON 1985 PROVISIONAL EDITION OF UNITED STATES GEOLOGICAL SURVEY, NEBO, LOUISIANA 7.5' QUADRANGLE MAP.
 - (3) VERTICAL DATUM - NATIONAL GEODETIC VERTICAL DATUM OF 1929.
 - (4) HORIZONTAL DATUM - 1927 NORTH AMERICAN DATUM.
 - (5) SURFACE AND MINERAL OWNERSHIP PROVIDED BY CLIENT.
 - (6) EXISTING WELLS AND THEIR STATUS SPOTTED ON PLAT FROM RECORD CALLS.
 - (7) NO INVESTIGATION MADE BY THIS SURVEYOR FOR FRESH WATER WELLS.
 - (8) NO STRUCTURE LOCATED WITHIN 200' OF LOCATION STAKE.
 - (9) CONTACT LOUISIANA ONE CALL (800-272-3020) BEFORE DIGGING.

CERTIFICATION - I HEREBY CERTIFY THAT THIS PLAT CORRECTLY REPRESENTS MY SURVEY.

11/27/00

CLARENCE N. BRUCE, LA P.L.S. NO. 4256
(ORIGINAL WHEN STAMPED RED, SIGNED BLUE)

THIS SURVEY DOES NOT CONSTITUTE:

1. ENVIRONMENTAL SITE ASSESSMENT
2. WETLANDS DETERMINATION
3. SUB-SURFACE INVESTIGATION
4. CERTIFICATION OF UN-ENCUMBERED OWNERSHIP
5. A PROPERTY BOUNDARY SURVEY NOR DOES IT MEET MINIMUM STANDARDS FOR A PROPERTY BOUNDARY SURVEY.

LEGEND

- D&A
- OIL
- P&A
- GAS
- SWD
- GAS P&A
- SURFACE OWNERSHIP
- STAKED NOT DRILLED

SURVEY PLAT SHOWING

TRENDSETTER PRODUCTION INC
W. NORRIS NO. 16

DESCRIPTION

50' FNL & 50' FEL OF SE 1/4 OF NW 1/4, SECTION 8, T6N-R3E, LOUISIANA PRINCIPAL MERIDIAN, NORTH OF RED RIVER LAND DISTRICT, LA SALLE PARISH, LOUISIANA.

DATE	REVISED DATE	PRE-CONST. ELEV.	AREA MAP	PROJECT NO.	DWG. BY
11/07/2006			T6N-R3E SEC. 8	236.1157	JSM
SCALE 1" = 600'	DESC.	POST-CONST. ELEV.	FILE	APP. BY	CNB
FB/PG	LOC BK 4/30	CLASS D SURVEY	C:\ACAD\236\1100\2361157\2361157A.DWG		

N & A, INC.
NOWLIN & ASSOCIATES, INC.
CONSULTING ENGINEERS - LAND SURVEYORS
NATCHITOCHEES, LOUISIANA
JENA, LOUISIANA
PH NO. (318) 992 - 0389 OR 992 - 5262

07-100