

**IRONCROSS, INC.**

**P.O. Drawer 1349  
Jena, Louisiana 71342  
1310 Pine Street Extension  
[318] 992-4156 – Telephone  
[318] 992-4461 – Fax  
[ironcrossinc@centurytel.net](mailto:ironcrossinc@centurytel.net)**

07 May 2008

Honorable James H. Welsh  
Commissioner of Conservation  
Office of Conservation  
P.O. Box 94275  
Baton Rouge, Louisiana 70804-4275

**Re: APPLICATION FOR PUBLIC HEARING  
JSB, LLC (OPERATOR CODE: J074)  
ALTERNATE UNIT WELL AT EXCEPTION  
TO SPACING PROVISIONS  
WX A RA SUL; MCMURRY NO. 9  
SOUTH JENA FIELD  
LASALLE PARISH, LOUISIANA**

Application is hereby made on behalf of JSB, LLC (Applicant) to the Commissioner of Conservation for calling of public hearing, after legal notice, to consider evidence relative to issuance of an order pertaining to the following matters concerning Wilcox A Zone, Reservoir A, SUL, South Jena Field, LaSalle Parish, Louisiana.

- 1) To grant an exception to the spacing provision of Office of Conservation Order 1231-C, so as to permit the applicant to drill, complete, designate and utilize the JSB,LLC McMurry No. 9 Well as an alternate unit well for production of oil and gas or gas and condensate from the Wilcox A Zone, Reservoir A within the unit designated WX A RA SUL, South Jena Field, LaSalle Parish, Louisiana; such well location being shown on the attached unit plat and made a part hereof.
- 2) To determine that the requested completion wellbore will enable a more effective and efficient drainage of a portion of the reservoir which could not otherwise be drained by any other well located therein, absent approval of the exception to spacing provision.
- 3) To designate JSB, LLC as Operator of such alternate unit well.
- 4) To consider any and all other matters as the Commissioner of Conservation may deem pertinent and appropriate concerning this application and request.

Office of Conservation Order No. 1231-C was promulgated effective 01 January 1986, and established rules, regulations and created drilling/ production units for the Wilcox A through B Zones of Reservoir A, in the South Jena Field, LaSalle Parish, Louisiana. Item No. 5 (Finding No. 7) of Order No. 1231-C provides that any future wells drilled within or outside the units created herein should be located not less than 330 feet from any unit boundary and not less than 660 feet from any other well completed in, drilling to or for which a permit has been granted to drill to such zone.

The Wilcox A Zone, Reservoir A, in the South Jena Field of LaSalle Parish, Louisiana was defined as being that oil and gas or gas and condensate bearing interval encountered between the depths of 2,471 feet and 3,410 feet (electric log measurement) in the Hogan Exploration Company- McMurry No. 2 Well, located in Section 28, Township 8 North, Range 3 East, LaSalle Parish, Louisiana.

The originally designated unit well for WX A RA SUL tract (JSB, LLC-McMurry No. 6 Well) currently produces from the said unit/reservoir at a downstructure position with a marginal oil rate and with high water cut status due immediate proximity of the reservoir's advancing oil/water contact.


Pertinent data concerning this application is available for inspection at the office of Earl W. Peavy, 1310 Pine Street Extension, Jena, Louisiana 71342. Any person wishing to inspect such data should call Earl W. Peavy at 318-992-4156 during normal business hours in order to arrange a date and time for such inspection. A copy of such pertinent data, that is otherwise not available from Office of Conservation, can be obtained at the expense of the requesting party.

The subject matter of this application does not require a pre-application notice nor pre-hearing conference. Accordingly, no notice has been issued, and it is requested that the hearing be held after the necessary ten (10) day delay following legal advertisement.

Pursuant to the revised Rules of Procedure, Applicant has made a reasonable effort to obtain the names and addresses of all Interested Owners, Interested Parties and Represented Parties to whom this notice of application is being sent. A copy of this letter and the attached plat is being sent to the District Manager of the Monroe District Office of Conservation and to the Interested Owners, Interested Parties and Represented Parties as shown on the attached list.

We are enclosing our check in the amount of \$755.00, made payable to the Office of Conservation, to cover the applicable hearing fee.


Sincerely,

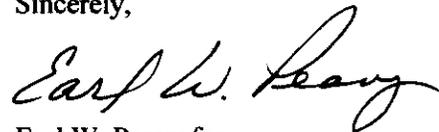

Earl W. Peavy for  
JSB, LLC

cc: Joseph F. DeVall, Manager-Monroe District Office of Conservation  
Interested Owners, Interested Parties and Represented Parties  
Kevin Windham, Assistant Manager – JSB, LLC, Jena, LA  
Encl(3)

T 8 N - R 3 E

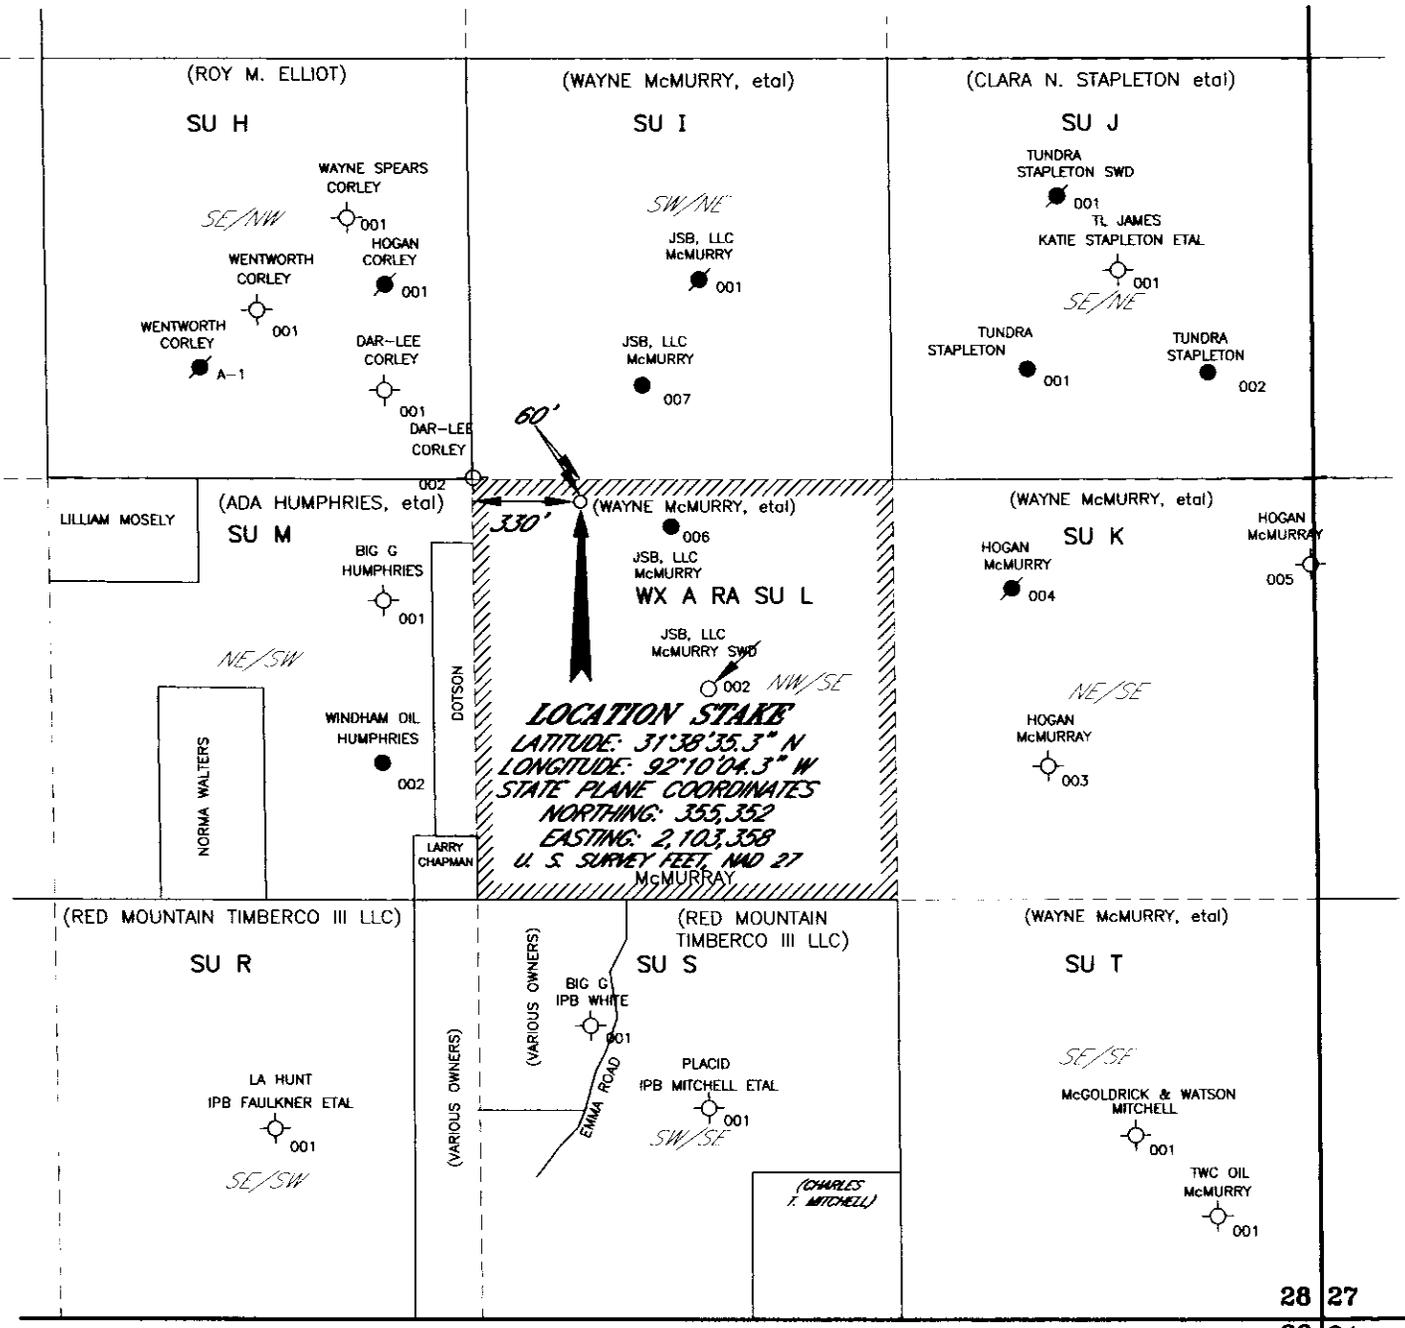

28 27  
33 34

NOTES:

- (1) LATITUDE AND LONGITUDE FROM HAND-HELD GPS UNIT.
- (2) LOCATION STAKE LOCATED ON 1985 PROVISIONAL EDITION OF UNITED STATES GEOLOGICAL SURVEY, JENA WEST, LOUISIANA 7.5\"/>

CERTIFICATION— I HEREBY CERTIFY THAT THIS PLAT CORRECTLY REPRESENTS MY SURVEY.

40± ACRE UNIT NW/SE

4/7/08  
*[Signature]*  
CLARENCE N. BRUCE, LA P.L.S. NO. 4256  
NOTE: ORIGINAL IF STAMPED RED, SIGNED BLUE.

THIS SURVEY DOES NOT CONSTITUTE:

1. ENVIRONMENTAL SITE ASSESSMENT
2. WETLANDS DETERMINATION
3. SUB-SURFACE INVESTIGATION,
4. CERTIFICATION OF UN-ENCUMBERED OWNERSHIP
5. A PROPERTY BOUNDARY SURVEY NOR DOES IT MEET MINIMUM STANDARDS FOR A PROPERTY BOUNDARY SURVEY.

LEGEND

	D&A
	OIL
	P&A
	GAS
	SWD
	GAS P&A
	( ) - SURFACE OWNERSHIP
	○ - STAKED NOT DRILLED

SURVEY PLAT SHOWING

**JSB, LLC**  
**WX A RA SUL; McMURRY No. 009**

DESCRIPTION  
60' FNL & 330' FWL OF NW 1/4 OF SE 1/4, SECTION 28, T8N-R3E, LOUISIANA PRINCIPAL MERIDIAN, NORTH OF RED RIVER LAND DISTRICT, LaSALLE PARISH, LOUISIANA.

SURVEY DATE 04/01/2008	REVISED DATE	PRE-CONST. ELEV. POST-CONST. ELEV.	AREA T8N-R3E/ SECTION 27 STATE PLANE/ MAP SECTION 27 STATE PLANE
SCALE 1" = 600'	DESC.	PROJECT NO. 236.1327	DWG. BY SMF
FB/PG LOC 13/72		CLASS D SURVEY	APP. BY CNB

**N & A, INC.**  
NOWLIN & ASSOCIATES, INC.  
CONSULTING ENGINEERS - LAND SURVEYORS  
NATCHITOCHE, LOUISIANA JENA, LOUISIANA  
PH NO. (318) 992 - 0389 OR 992 - 5262