

DORROH & KENDRICK

3225 NORTH FIRST STREET
P.O. BOX 1889
JENA, LOUISIANA 71342
A Professional Law Corporation

WALTER E. DORROH, JR. (E-MAIL wedjr@centurytel.net)
STEVEN P. KENDRICK (E-MAIL skendrick@centurytel.net)

TELEPHONE (318) 992-4107
FACSIMILE (318) 992-4110

May 19, 2008

Honorable James H. Welsh
Commissioner of Conservation
P.O. Box 94275
Baton Rouge, LA 70804-9275

Re: ***Justiss Oil Co., Inc.***
West Bryceland Field
Hosston A&B Zones, Sand Unit B, Bienville Parish, Louisiana
Justiss Oil Co. Inc. Weyerhaeuser 9-12#1
Justiss Oil Co. Inc. Weyerhaeuser 9-14#1
Section 9, T17N-R6W
My File No. 2008-230

APPLICATION FOR PUBLIC HEARING

Dear Commissioner Welsh:

Application is hereby made on behalf of Justiss Oil Company., Inc, P.O. Box 2990, Jena, Louisiana 71342 for a public hearing to consider evidence relative to the issuance of an Order pertaining to the above captioned and the following matters:

- 1) To grant an exception to the spacing provisions of Order #241-A as to permit the drilling and production of the Justiss Oil Co. Inc. Weyerhaeuser 9-12#1 well at a location 330 feet from the West line and 1500 feet from the South line of Section 9, Township 17 North, Range 6 West Bienville Parish, Louisiana;
- 2) To grant an exception to the spacing provisions of Order #241-A as to permit the drilling and production of the Justiss Oil Co. Inc. Weyerhaeuser 9-14#1 well at a location 1360 feet from the West line and 419 feet from the South line of Section 9, Township 17 North, Range 6 West Bienville Parish, Louisiana;
- 3) To authorize Applicant to drill, designate, and utilize the Justiss Oil Co. Inc. Weyerhaeuser 9-14 #1 and the Justiss Oil Co. Inc. Weyerhaeuser 9-14#1 as alternate unit wells for both the HOSS A SUB and the HOSS B SUB., as defined by Order No.241-A and 241-A-8 at said exceptional locations, and to permit the operator to produce the unit allowable from the existing well on the unit, the proposed alternate unit well(s) , or from any combination thereof, at its discretion, and to

designate Justiss Oil Company, Inc. as the unit operator.

- 4) To determine that the alternate wells at the proposed exceptional locations will effectively and efficiently drain a portion of the Hosston A and B Zones underlying the unit which would not otherwise be drained by the existing well bore, absent the approval of the exceptional location.
- 6) To consider any and all other matters which the Commissioner of Conservation may deem appropriate and necessary under the circumstances.

Order #241-A was promulgated by the Office of Conservation on November 23, 1966, effective December 1, 1966 establishing rules and regulations and creating drilling and producing units for the West Bryceland Field of Bienville Parish, Louisiana for the Hosston A and B Zones. The order provides that additional wells located in the West Bryceland Field, within or outside any of the units created thereby, should not be drilled within 1000 feet of any unit boundary.

The Hosston A Zone was fully and completely defined by Order #241-A as that zone identified on the Can Company Well, located in the Southeast Quarter of the Southeast Quarter of Section 17, Township 17 North, Range 6 West, Bienville Parish, Louisiana as being the interval between the depths of 7,010 feet (top of Hosston Formation) to 8,000 feet.

The Hosston B Zone was initially defined in Order #241-A and was thereafter re-defined by Order, 241-A-8 dated March 21, 1972, effective March 16, 1972 as that gas and condensate bearing and occurring in the electric log depth interval from 8,000 feet to 10,200 feet in the Humble Oil & Refining Company No.1 - Continental Can Company well located in the Southeast Quarter of the Southeast Quarter of Section 17, Township 17 North, Range 6 West, Bienville Parish, Louisiana.

The applicant attaches hereto plats depicting the proposed alternate unit wells at exceptional locations for the HOSS A SUB and the HOSS B SUB.

In accordance with the Rules of Procedure, the applicant has made a diligent effort to obtain the names and addresses of all interested owners and represented parties to whom notice of this application should be sent and a list of such names is attached hereto.

The applicant shall cause a copy of the Legal Notice to be published in a newspaper of general circulation in Bienville Parish, Louisiana and shall post a copy of the Legal Notice in a prominent place at the Bienville Parish Courthouse. Applicant will mail a copy of the Legal Notice to all Interested Parties, Represented Parties, and Interested Parties as shown on the attached list.

Copies of any pertinent data which might be used at any hearing to be held in this matter may be viewed by any interested party at the offices of Justiss Oil Company at 1120 East Oak Street, Jena, Louisiana, between the hours of 8:00 o'clock A.M. and 5:00 o'clock P.M., Monday-Friday, by making an appointment with William J. Ross at 318-992-4111. Copies of such data which is not otherwise available at the office of Conservation can be obtained from Applicant at the expense of the moving party.


A copy of this letter, the attached plat and list of interested owners and represented parties is also being sent to the District Manager of the Shreveport District Office.

Enclosed is a Justiss Oil Co., Inc. check in the amount of \$1510.00 as payment of the required filing fees.

Yours Very Truly,

DORROH & KENDRICK, a PLC

BY:

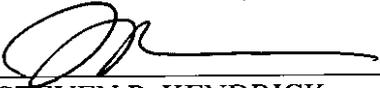

STEVEN P. KENDRICK

SPK:sp


enclosures (plat and list of interested owners and represented parties)

xc:

Office of Conservation
Shreveport District
1525 Fairfield Avenue
Suite 668
Shreveport, LA 71101-4388

xc: Interested Owners and Represented Parties (w/ plats only)

T 17 N - R 6 W

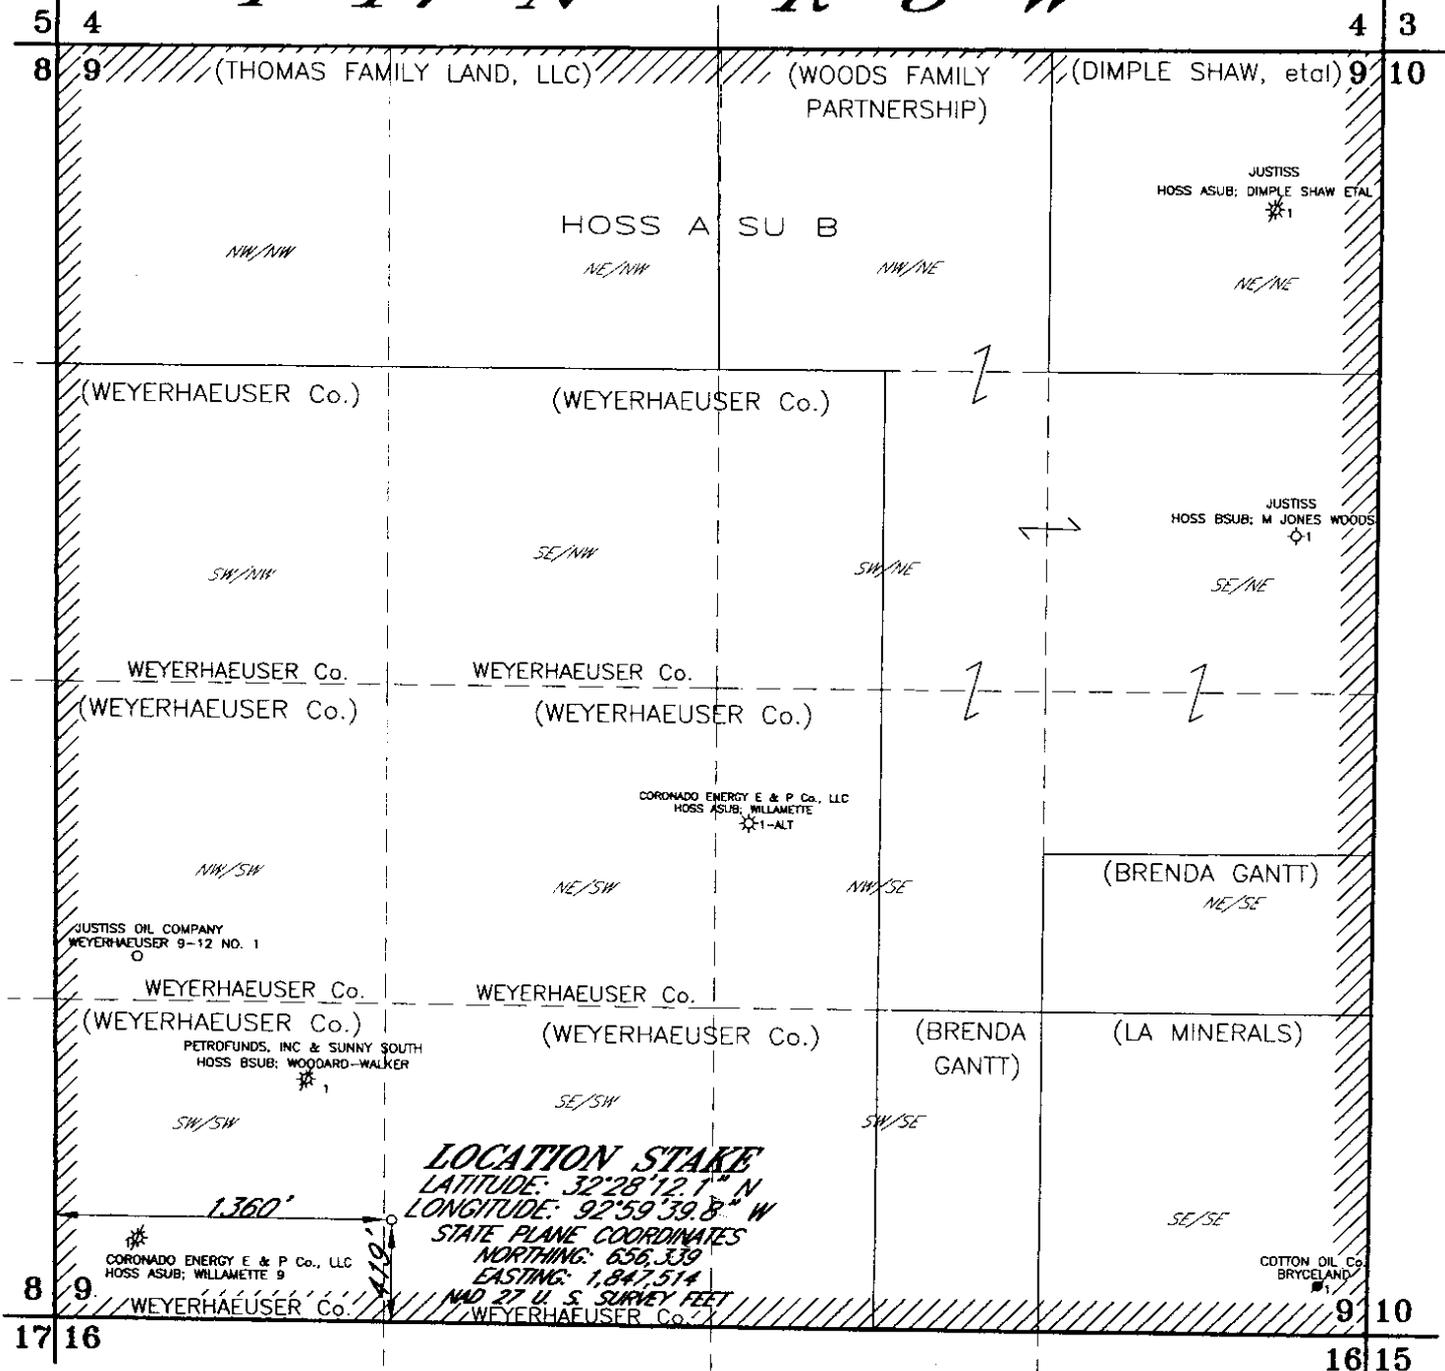

NOTES:

- (1) LATITUDE AND LONGITUDE FROM GEODETIC SURVEY.
- (2) LOCATION STAKE LOCATED ON 1986 PROVISIONAL EDITION OF UNITED STATES GEOLOGICAL SURVEY, BRYCELAND, LOUISIANA 7.5' QUADRANGLE MAP.
- (3) VERTICAL DATUM - NATIONAL GEODETIC VERTICAL DATUM OF 1929.
- (4) HORIZONTAL DATUM - 1927 NORTH AMERICAN DATUM.
- (5) SURFACE AND MINERAL OWNERSHIP PROVIDED BY CLIENT.
- (6) EXISTING WELLS AND THEIR STATUS SPOTTED ON PLAT FROM RECORD CALLS.
- (7) NO INVESTIGATION MADE BY THIS SURVEYOR FOR FRESH WATER WELLS.
- (8) NO STRUCTURE LOCATED WITHIN 200' OF LOCATION STAKE.
- (9) CALL LOUISIANA ONE CALL BEFORE DIGGING (811).

CERTIFICATION - I HEREBY CERTIFY THAT THIS PLAT CORRECTLY REPRESENTS MY SURVEY.

STATE OF LOUISIANA
 5/30/08
 BRUCE
 CLARENCE N. BRUCE, LA P.L.S. NO. 4256
 NOTE: ORIGINAL IF STAMPED RED, SIGNED BLUE.

/////// - 640± AC - SECTION 9 UNIT OUTLINE

LEGEND

- ⊙ - D&A
- - OIL
- - P&A
- ☀ - GAS
- ☀ - GAS P&A
- - SWD
- () - SURFACE OWNERSHIP
- - STAKED NOT DRILLED

THIS SURVEY DOES NOT CONSTITUTE:

- 1. ENVIRONMENTAL SITE ASSESSMENT
- 2. WETLANDS DETERMINATION
- 3. SUB-SURFACE INVESTIGATION
- 4. CERTIFICATION OF UN-ENCUMBERED OWNERSHIP
- 5. A PROPERTY BOUNDARY SURVEY NOR DOES IT MEET MINIMUM STANDARDS FOR A PROPERTY BOUNDARY SURVEY.


SURVEY PLAT SHOWING

JUSTISS OIL CO., INC.
HOSS A SUB; WEYERHAEUSER 9-14 No. 1

DESCRIPTION
 419' FSL & 1360' FWL OF SECTION 9, T17N-R6W, LOUISIANA PRINCIPAL MERIDIAN, NORTHWEST LAND DISTRICT, BIENVILLE PARISH, LOUISIANA.

SURVEY DATE 4/14/2008	REVISED DATE 5/30/2008	PRE-CONST. ELEV. POST-CONST. ELEV.	AREA MAP LITTLE CREEK SECTION 5 STATE PLANE	<p>N & A, INC. NOWLIN & ASSOCIATES, INC. CONSULTING ENGINEERS - LAND SURVEYORS NATCHITOCHES, LOUISIANA JENA, LOUISIANA PH NO. (318) 992 - 0389 OR 992 - 5262</p>
SCALE 1" = 800'	DESC.	PROJECT NO. 283.115	DWG. BY SMF	
FB/PC BIENVILLE 1/18-19	UNIT	FILE C:\ACAD\283\100\283115\283115.DWG	APP. BY CNB	

T 17 N - R 6 W

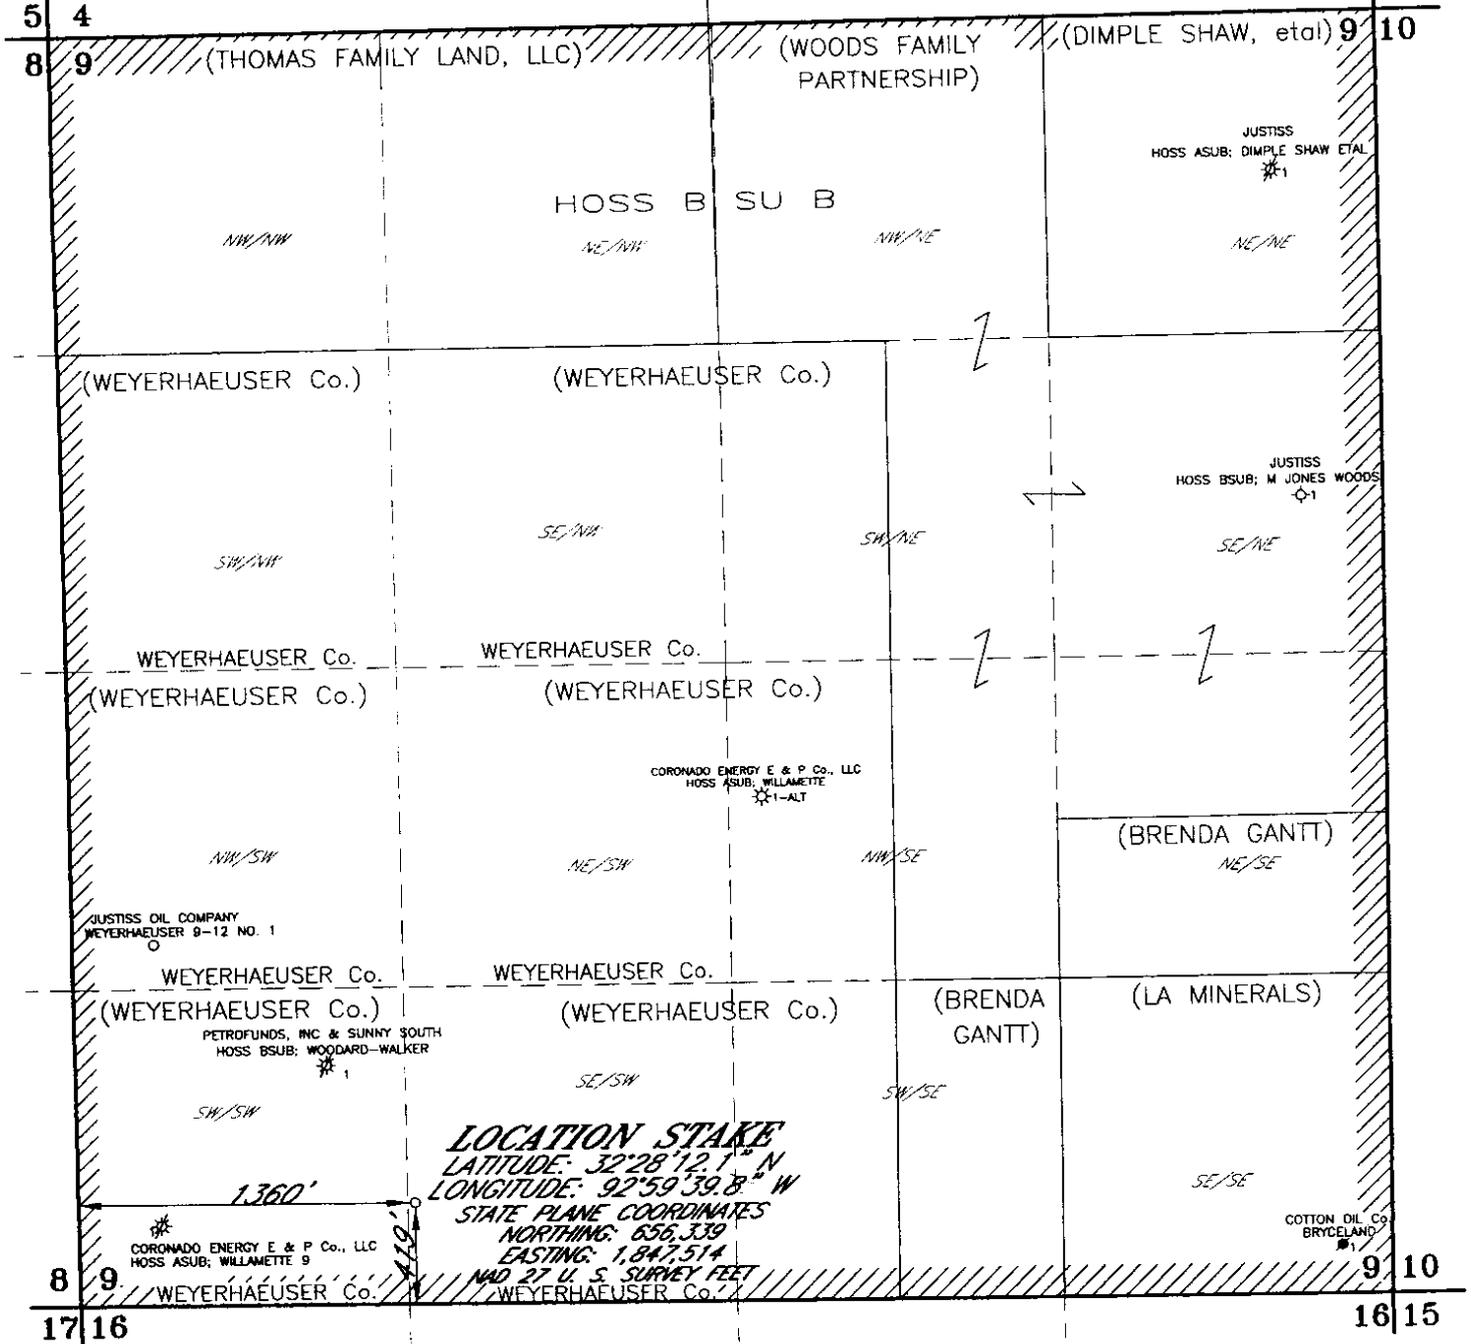

NOTES:

- (1) LATITUDE AND LONGITUDE FROM GEODETIC SURVEY.
- (2) LOCATION STAKE LOCATED ON 1986 PROVISIONAL EDITION OF UNITED STATES GEOLOGICAL SURVEY, BRYCELAND, LOUISIANA 7.5' QUADRANGLE MAP.
- (3) VERTICAL DATUM - NATIONAL GEODETIC VERTICAL DATUM OF 1929.
- (4) HORIZONTAL DATUM - 1927 NORTH AMERICAN DATUM.
- (5) SURFACE AND MINERAL OWNERSHIP PROVIDED BY CLIENT.
- (6) EXISTING WELLS AND THEIR STATUS SPOTTED ON PLAT FROM RECORD CALLS.
- (7) NO INVESTIGATION MADE BY THIS SURVEYOR FOR FRESH WATER WELLS.
- (8) NO STRUCTURE LOCATED WITHIN 200' OF LOCATION STAKE.
- (9) CALL LOUISIANA ONE CALL BEFORE DIGGING (811).

CERTIFICATION - I HEREBY CERTIFY THAT THIS PLAT CORRECTLY REPRESENTS MY SURVEY.

4/14/08

[Signature]

CLARENCE N. BRUCE, LA P.L.S. NO. 4256
NOTE: ORIGINAL IF STAMPED RED, SIGNED BLUE.

/////// - 640± AC - SECTION 9 UNIT OUTLINE



LEGEND

- ⊙ - D&A
- - OIL
- - P&A
- ☀ - GAS
- ⊙ - SWD
- ☀ - GAS P&A
- () - SURFACE OWNERSHIP
- - STAKED NOT DRILLED

THIS SURVEY DOES NOT CONSTITUTE:

- 1. ENVIRONMENTAL SITE ASSESSMENT
- 2. WETLANDS DETERMINATION
- 3. SUB-SURFACE INVESTIGATION
- 4. CERTIFICATION OF UN-ENCUMBERED OWNERSHIP
- 5. A PROPERTY BOUNDARY SURVEY NOR DOES IT MEET MINIMUM STANDARDS FOR A PROPERTY BOUNDARY SURVEY.

SURVEY PLAT SHOWING

JUSTISS OIL CO., INC.

HOSS B SUB; WEYERHAEUSER 9-14 No. 1

DESCRIPTION 419' FSL & 1360' FWL OF SECTION 9, T17N-R6W, LOUISIANA PRINCIPAL MERIDIAN, NORTHWEST LAND DISTRICT, BIENVILLE PARISH, LOUISIANA.

SURVEY DATE 4/14/2008	REVISED DATE	PRE-CONST. ELEV.	AREA MAP LITTLE CREEK SECTION 5 STATE PLANE
SCALE 1" = 800'	DESC.	POST-CONST. ELEV.	PROJECT NO. 283.115
FB/PG BIENVILLE 1/18-19		CLASS D SURVEY	FILE C:\ACAD\283\100\283115\283115.DWG

N & A, INC.
NOWLIN & ASSOCIATES, INC.
CONSULTING ENGINEERS - LAND SURVEYORS
NATCHITOCHEES, LOUISIANA JENA, LOUISIANA
PH NO. (318) 992 - 0389 OR 992 - 5262