

IRONCROSS, INC.

**P.O. Drawer 1349
Jena, Louisiana 71342
1310 Pine Street Extension
[318] 992-4156 – Telephone
[318] 992-4461 – Fax
ironcrossinc@centurytel.net**

16 December 2008

Honorable James H. Welsh
Commissioner of Conservation
Office of Conservation
P.O. Box 94275
Baton Rouge, Louisiana 70804-4275

Re: APPLICATION FOR PUBLIC HEARING
MUNOCO COMPANY (OPR CODE 4347)
ALTERNATE UNIT WELL AT EXCEPTION
TO SPACING PROVISIONS
WX A RC SUX ; PLACID FEE WB NO. 5
SEC 25 T8N R2E TROUT CREEK FIELD
LASALLE PARISH, LOUISIANA

Application is hereby made on behalf of MUNOCO COMPANY (Applicant) to the Commissioner of Conservation for calling of public hearing, after legal notice, to consider evidence relative to the issuance of an order pertaining to the following matters concerning Wilcox A Zone, Reservoir C, SUX of Trout Creek Field, LaSalle Parish, Louisiana:

- 1) To grant an exception to the spacing provisions of Office of Conservation Order No. 1267-A, so as to permit the Applicant to complete, designate and utilize their Munoco Company - Placid Fee WB No. 5 Well as an alternate unit well for production of oil and gas or gas and condensate from the Wilcox A Zone, Reservoir C within the unit designated WX A RC SUX, Trout Creek Field, LaSalle Parish, Louisiana; such well location being shown on the attached unit plat and made a part hereof.
- 2) To grant status of the previously drilled and completed Munoco Company - Placid Fee WB No. 5 Well as an Alternate Unit Well for WX A RC SUX Tract.
- 3) To determine that the requested completion wellbore will enable a more effective and efficient drainage of a portion of the reservoir which can not otherwise be drained by any other well located therein, absent approval of the exception to spacing provision.
- 4) To designate Munoco Company as the Operator of such Alternate Unit Well.
- 5) To consider any and all other matters as the Commissioner of Conservation may deem pertinent and appropriate concerning this application and request.

Office of Conservation Order No. 1267-A was promulgated effective 01 January 1986, and established rules, regulations and created drilling/production units for the Wilcox A thru C Zones of the Trout Creek Field, LaSalle Parish, Louisiana. This order provides that no well shall be drilled within 330 feet of an existing unit boundary, or within 660 feet of any other well which has been permitted for, drilled to, or completed within the same zone.

The Wilcox A Zone, Reservoir C, in the Trout Creek Field of LaSalle Parish, Louisiana was defined as being that oil and gas or gas and condensate bearing interval encountered between the depths of 3740 feet and 4996 feet (electric log measurement) in the H.L. Hunt - Goodpine No. C-6 Well, located in Section 29 Township 8 North, Range 3 East, LaSalle Parish, Louisiana.


Pertinent data concerning this application is available for inspection at the offices of Earl W. Peavy, 1310 Pine Street Extension, Jena, Louisiana 71342. Any person wishing to inspect such data should call Earl W. Peavy at 318-992-4156 during normal business hours in order to arrange a date and time for such inspection. A copy of such pertinent data, that is otherwise not available from the Office of Conservation, can be obtained at the expense of the requesting party.

The subject matter of this application does not require a pre-application notice nor a pre-hearing conference. Accordingly, no notice has been issued, and it is requested that the hearing be held after the necessary ten (10) day delay following legal advertisement.

Pursuant to the revised Rules of Procedure, Applicant has made a reasonable effort to obtain the names and addresses of all Interested Owners, Interested Parties and Represented Parties to whom this notice of application is being sent. A copy of this letter and the attached plat is being sent to the District Manager of the Monroe District Office of Conservation and to the Interested Owners, Interested Parties and Represented Parties as shown on the attached list.

We are enclosing our check in the amount of \$755.00, made payable to the Office of Conservation, to cover the applicable hearing fee.


Sincerely,

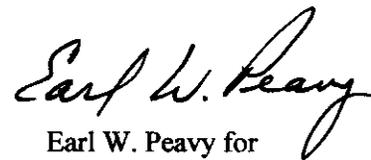

Earl W. Peavy for
Munoco Company


cc: Joseph F. DeVall, Manager-Monroe District Office of Conservation
Interested Owners, Interested Parties and Represented Parties
Ernest Kavanaugh – Munoco Company, El Dorado, Arkansas
Encl(3)

T 8 N - R 2 E

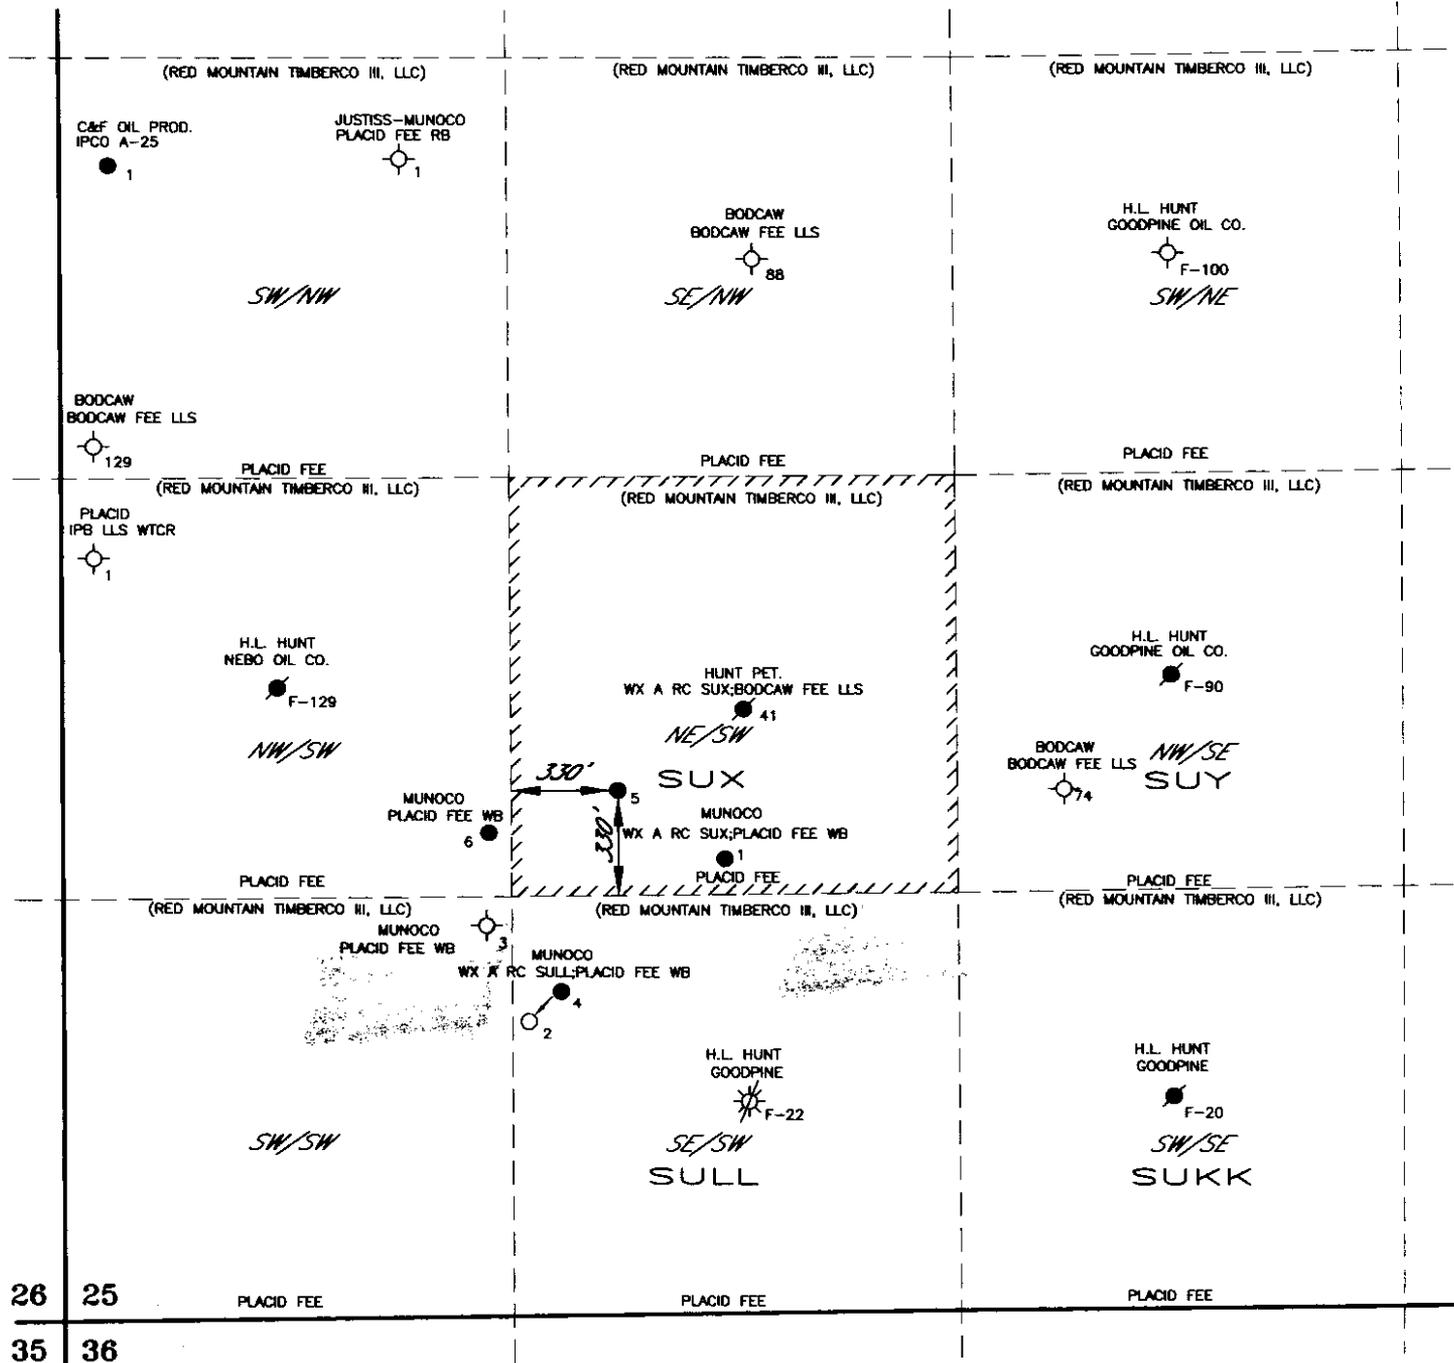

- NOTES:**
- (1) LATITUDE AND LONGITUDE FROM GEODETIC SURVEY.
 - (2) LOCATION STAKE LOCATED ON 1984 PROVISIONAL EDITION OF UNITED STATES GEOLOGICAL SURVEY, JENA WEST, LOUISIANA 7.5' QUADRANGLE MAP.
 - (3) VERTICAL DATUM - NATIONAL GEODETIC VERTICAL DATUM OF 1929.
 - (4) HORIZONTAL DATUM - 1927 NORTH AMERICAN DATUM.
 - (5) SURFACE AND MINERAL OWNERSHIP PROVIDED BY CLIENT.
 - (6) EXISTING WELLS AND THEIR STATUS SPOTTED ON PLAT FROM RECORD CALLS.
 - (7) NO INVESTIGATION MADE BY THIS SURVEYOR FOR FRESH WATER WELLS.
 - (8) NO STRUCTURE LOCATED WITHIN 200' OF LOCATION STAKE.
 - (9) CALL LOUISIANA ONE CALL BEFORE DIGGING (811).


CERTIFICATION— I HEREBY CERTIFY THAT THIS PLAT WAS COMPILED FROM PUBLIC RECORDS.

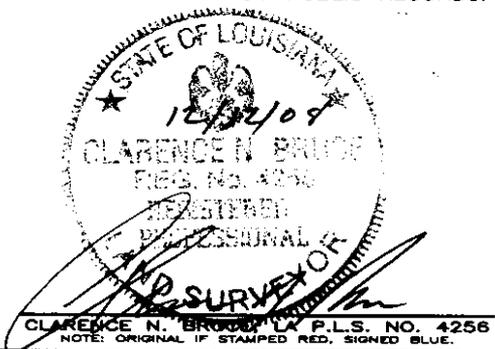

////// 40± AC UNIT NE 1/4 OF SW 1/4

- THIS SURVEY DOES NOT CONSTITUTE:**
1. ENVIRONMENTAL SITE ASSESSMENT
 2. WETLANDS DETERMINATION
 3. SUB-SURFACE INVESTIGATION
 4. CERTIFICATION OF UN-ENCUMBERED OWNERSHIP
 5. A PROPERTY BOUNDARY SURVEY NOR DOES IT MEET MINIMUM STANDARDS FOR A PROPERTY BOUNDARY SURVEY.

LEGEND

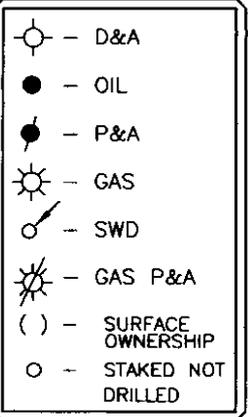

UNIT PLAT SHOWING

MUNOCO COMPANY

WX A RC SUX; PLACID FEE WB NO. 5

DESCRIPTION LOCATION STAKE:
 330' FSL & 330' FWL OF NE 1/4 OF SW 1/4, SECTION 25, T8N-R2E, LOUISIANA PRINCIPAL MERIDIAN, NORTH OF RED RIVER LAND DISTRICT, LaSALLE PARISH, LOUISIANA.

SURVEY DATE 4/21/2008	REVISED DATE 12/04/2008	PRE-CONST. ELEV.	AREA MAP LaSALLE	PROJECT NO. 236.1324 A	DWG. BY DKH
SCALE 1" = 600'	DESC.	POST-CONST. ELEV.	FILE	APP. BY CNE	
FB/PG LOC 14/14	ZONE	CLASS D SURVEY	C:\ACAD\236\1300\2361324\2431324.DWG		

N & A, INC.
 NOWLIN & ASSOCIATES, INC.
 CONSULTING ENGINEERS - LAND SURVEYORS
 NATCHITOCHEES, LOUISIANA JENA, LOUISIANA
 PH NO. (318) 992-0389 OR 352-3665