

DORROH & KENDRICK

3225 NORTH FIRST STREET
P.O. BOX 1889
JENA, LOUISIANA 71342
A Professional Law Corporation

WALTER E. DORROH, JR. (E-MAIL wedjr@centurytel.net)
STEVEN P. KENDRICK (E-MAIL skendrick@centurytel.net)

TELEPHONE (318) 992-4107
FACSIMILE (318) 992-4110

June 7, 2010

Honorable James H. Welsh
Commissioner of Conservation
P.O. Box 94275
Baton Rouge, LA 70804-9275

Re: Justiss Oil Company Inc. A.T. Hunt No. B-14
Minter SU49 - Parker Lake Field - Catahoula Parish, Louisiana
My File No. 2010-258

APPLICATION FOR PUBLIC HEARING

Dear Commissioner Welsh:

Application is hereby made by Justiss Oil Company, Inc., for a public hearing to consider evidence relative to the issuance of an Order pertaining to the above captioned and the following matters:

- 1) To grant an exception to the spacing provisions of Order No. 712 as to permit the drilling and production of the Justiss Oil Co., Inc. A. T. Hunt No. B-14 well at a location 400 feet from the South line and 100 feet from the West line of the fractional SE 1/4 of the SE 1/4 Section 25, Township 5 North, Range 6 East, Catahoula Parish, Louisiana;
- 2) To authorize Applicant to drill, designate, and utilize the Justiss Oil Co., Inc. A. T. Hunt No. B-14 as an alternate unit well for Minter SU49 as defined by Order No. 712 at said exceptional location, and to permit the operator to produce the unit allowable from the existing well on the unit, the proposed alternate unit well, or from any combination thereof, at its discretion, and to designate Justiss Oil Company, Inc. as the unit operator;
- 3) To determine that the alternate well at the proposed exceptional location will effectively and efficiently drain a portion of the Minter SU49 underlying the unit which would not otherwise be drained by the existing well bore, absent the approval of the exceptional location; and
- 4) To consider any and all other matters which the Commissioner of Conservation may deem appropriate and necessary under the circumstances.

Order No. 712 was promulgated by the Office of Conservation on September 15, 1965, effective on or after October 1, 1965, establishing rules and regulations and creating drilling and producing units for the Minter Sand of the Wilcox Formation in the Parker Lake Field, Concordia and Catahoula Parish, Louisiana. The Order provides that additional wells located in the Minter Sand of the Parker Lake Field Field, within or outside of the units created thereby, should not be drilled within 330 feet of any unit boundary or within 900 feet of any other well drilled or completed to the Minter Sand.

The Minter Sand of the Wilcox Formation was fully and completely defined by Order 1483 as that sand encountered in the interval between 6,310 and 6,450 feet by electric log measurement, in the Justiss-Mears Oil Company, Inc. No. A-4, A.T. Hunt Well, located in Section 30, Township 5 North, Range 7 East, Catahoula Parish, Louisiana.

The applicant attaches hereto a plat depicting the proposed alternate unit well at exceptional location for the Minter SU49.

In accordance with the Rules of Procedure, the applicant has made a diligent effort to obtain the names and addresses of all interested owners and represented parties to whom notice of this application should be sent and a list of such names is attached hereto.


The applicant shall cause a copy of the Legal Notice to be published in a newspaper of general circulation in Catahoula Parish, Louisiana and shall post a copy of the Legal Notice in a prominent place at the Catahoula Parish Courthouse, Jena, Louisiana.

A copy of this letter, the attached plat and list of interested owners and represented parties is also being sent to the District Manager of the Monroe District Office.

Enclosed is Justiss Oil Co., Inc. check number 102165, in the amount of \$755.00 as payment of the required filing fees.

Yours Very Truly,

DORROH & KENDRICK, a PLC

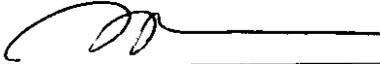
BY: 
STEVEN P. KENDRICK

SPK:sp

enclosures (plat and list of interested owners and represented parties)

xc: Office of Conservation
Monroe District Office
P.O. Drawer 1651
Monroe, LA 71201

xc: Interested Owners and Represented Parties

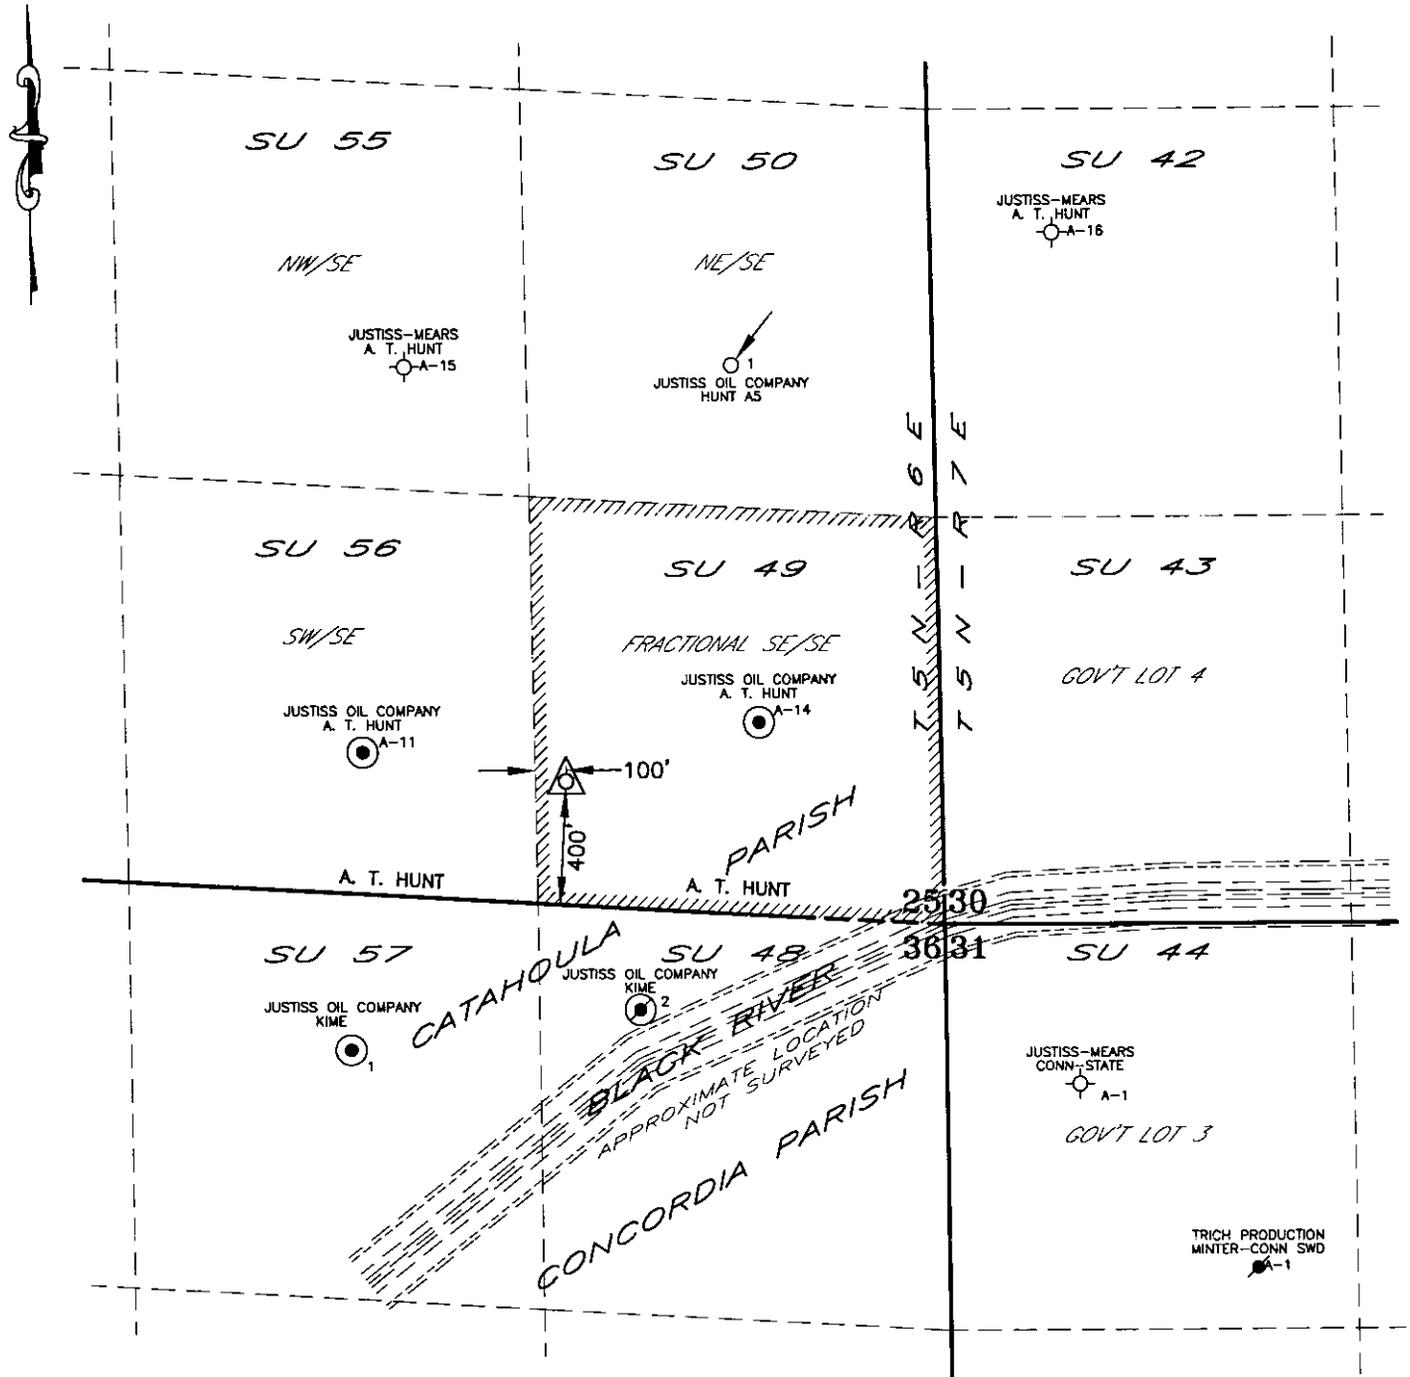

<p>DOCKET NO. _____</p> <p>EXHIBIT NO. _____</p> <p>○ EXISTING MINTER UNIT WELL</p> <p>△ PROPOSED MINTER SU 49 ALTERNATE UNIT WELL AT EXCEPTIONAL LOCATION</p>	<p>LEGEND</p> <ul style="list-style-type: none"> ○ - D&A ● - OIL ● - P&A ☀ - GAS ○ - SWD ☀ - GAS P&A () - SURFACE OWNERSHIP ○ - STAKED 	<p>JUSTISS OIL COMPANY, INC. JENA, LOUISIANA</p> <hr/> <p>UNIT PLAT PROPOSED ALTERNATE UNIT WELL AT EXCEPTIONAL LOCATION FOR THE MINTER SU49, A. T. HUNT NO. B-14 PARKER LAKE FIELD CATAHOULA PARISH, LOUISIANA</p>
<p>DATE 05/26/2010 AREA MAP 283.149</p>		<p>N & A, INC. NOWLIN & ASSOCIATES, INC. CONSULTING ENGINEERS - LAND SURVEYORS NATCHITOCHES, LOUISIANA JENA, LOUISIANA PH NO. (318) 992 - 0389 OR 992 - 5262</p>
<p>SCALE 1" = 600'</p>		