STATE OF LOUISIANA COASTAL PROTECTION AND RESTORATION AUTHORITY **ENGINEERING DIVISION**

INDEX TO SHEETS


SHEET NO. DESCRIPTION

- TITLE SHEET
- **GENERAL NOTES**
- PROJECT LAYOUT
- **TYPICAL SECTION & PLANTING DETAILS**

CAMINADA HEADLAND BEACH AND DUNE RESTORATION VEGETATIVE PLANTINGS PROJECT

BA-45

LAFOURCHE PARISH, LOUISIANA

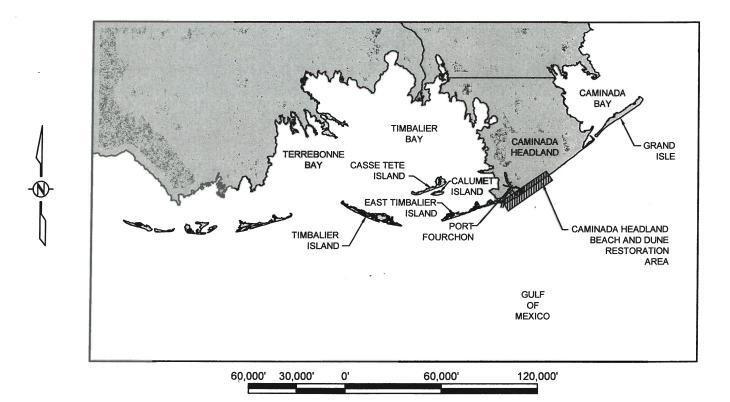







NOMEER MANAGER

STATE OF LOUISIANA

INSET MAP

ENGINEER SUPERVISOR

PROJECT DESIGNER

LICENSURE CLASSIFICATION REQUIREMENTS

MAJOR CATEGORY: HEAVY CONSTRUCTION

SUBCLASSIFICATION: LANDSCAPING, GRADING & BEAUTIFICATION

MAJOR CATEGORY: SPECIALITY

SUBCLASSIFICATION: COASTAL RESTORATION & HABITAT ENHANCEMENT OR SEEDING, SODDING, LOAD & SOIL STABILIZATION, EROSION

CONTROL, SHEET PILING

				COASTAL PROTECTION ENGINE 45 BATON I
REV.	DATE	DESCRIPTION	BY	DRAWN BY: SHANE FAUST

COASTAL PROTECTION & RESTORATION AUTHORITY **ENGINEERING DIVISION**

> 450 LAUREL STREET **BATON ROUGE, LOUISIANA 70801**

DESIGNED BY: SHANE FAUST

CAMINADA HEADLAND BEACH AND DUNE RESTORATION - VEGETATIVE PLANTINGS
STATE PROJECT NUMBER: BA-45

TITLE SHEET

FEDERAL PROJECT NUMBER: BA-45 DATE: MARCH 2014

APPROVED BY: SHANNON HAYNES, P.E. SHEET 1 OF 4

GENERAL NOTES


- PLANS AND SPECIFICATIONS ARE COMPLEMENTARY; WHAT IS REQUIRED BY ONE IS BINDING AS IF REQUIRED BY ALL. CLARIFICATIONS AND INTERPRETATIONS OF, OR NOTIFICATIONS OF MINOR VARIATIONS AND DEVIATIONS IN THE CONTRACT DOCUMENTS, WILL BE ISSUED BY THE ENGINEER, IF NECESSARY.
- EXACT LOCATION OF ALL PLANTS SHALL BE DETERMINED ON SITE BY THE ENGINEER DURING PRE-CONSTRUCTION LAYOUT.
- 3. ALL DISTANCE MEASUREMENTS SHOWN ON THE PLANS ARE APPROXIMATE.
- 4. NO EQUIPMENT MAY ALTER THE EXISTING CONDITIONS OF THE NEWLY CREATED DUNE PLATFORM OR DISTURB EXISTING VEGETATION.
- 5. ANY DAMAGE TO EXISTING U.S. COAST GUARD NAVIGATION AIDS OR PRIVATE NAVIGATION AIDS SHALL BE REPAIRED BY THE CONTRACTOR TO U.S. COAST GUARD STANDARDS AT THE EXPENSE OF THE CONTRACTOR.
- 6. MEAN HIGH WATER (MHW) AND MEAN LOW WATER (MLW) ARE BASED ON THE TIDE STATION 8761724 AT GRAND ISLE, EAST POINT. ELEVATIONS ARE REFERENCED TO NAVD 88, US FEET.
- 7. ALL EQUIPMENT SHALL BE FLOATING AT ALL TIMES DURING TRANSIT TO AND FROM THE PROJECT SITE.


SUMMARY OF ESTIMATED QUANTITIES


17	ΓΕΜ NO.	DESCRIPTION	UNIT	ESTIMATED QUANTITY
	1	BITTER PANICUM FOUR-INCH CONTAINER	EACH	42,240
	2	SEA OATS GALLON CONTAINER	EACH	21,120

QUANTITIES SHOWN ARE FOR BID PURPOSES ONLY AND WERE CALCULATED ACCORDING TO CONDITIONS SURVEYED IN AUGUST 2010. THE OWNER RESERVES THE RIGHT TO ADJUST QUANTITIES HIGHER OR LOWER WITHOUT ADJUSTMENT OF THE UNIT PRICE.

					OTECTION AND	CAMINADA HEADLAND BEACH AND DUNE RESTORATION - VEGETATIVE PLANTINGS	GENERAL NOTES
-				450 LAUF	N AUTHORITY REL STREET	STATE PROJECT NUMBER: BA-45	
-				BATON ROUGE, LOUISIANA 70801		FEDERAL PROJECT NUMBER: BA-45	DATE: MARCH 2014
REV.	DATE	DESCRIPTION	BY	DRAWN BY: SHANE FAUST	DESIGNED BY: SHANE FAUST	APPROVED BY: SHANNON HAYNES, P.E.	SHEET 2 OF 4

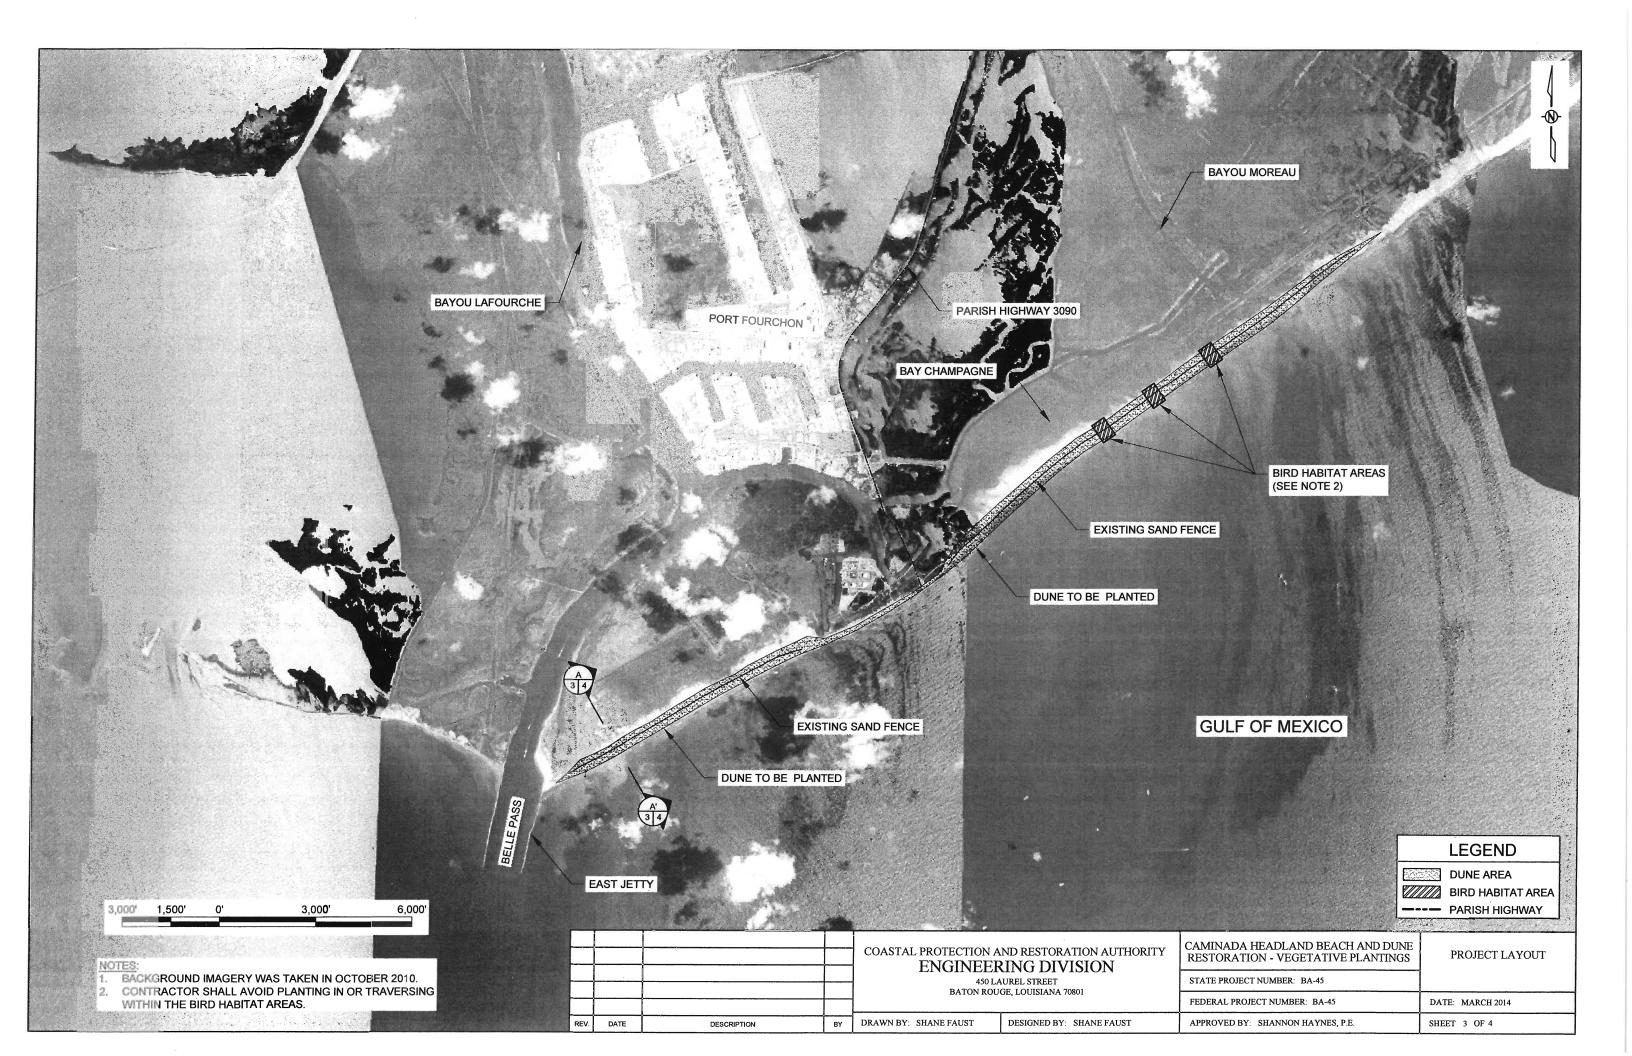

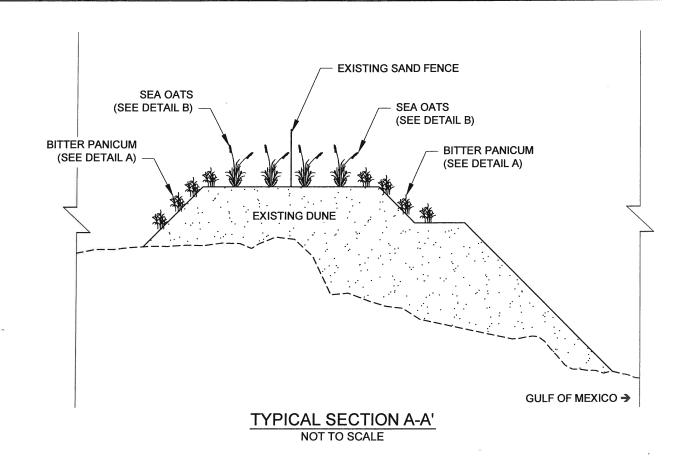

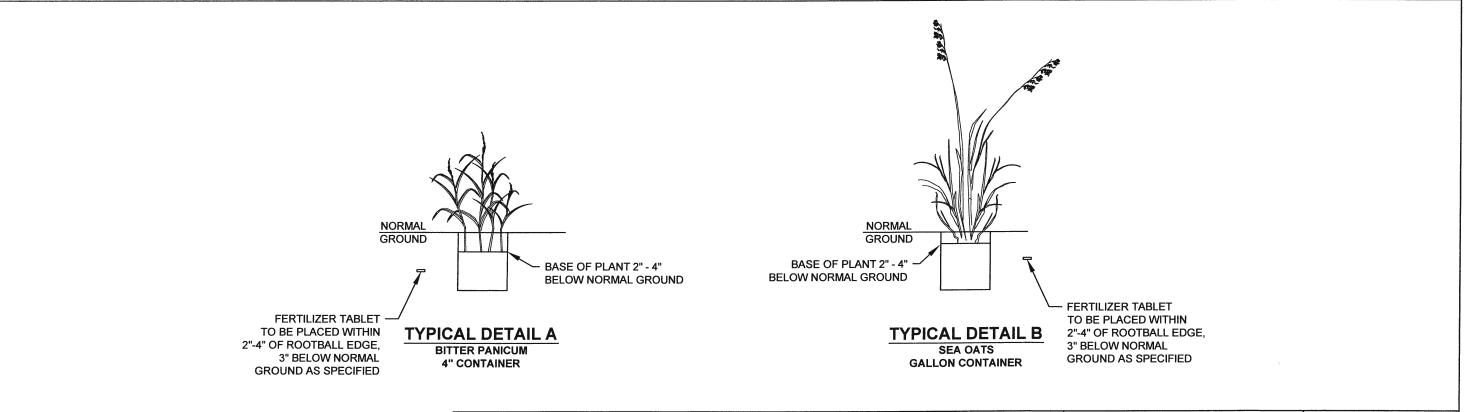

NOTES:

1. ALL PLANTS ON THE DUNE SHALL BE PLANTED ON FIVE (5) FOOT CENTERS WITH ROWS TEN (10) FOOT APART.

2. LOCATIONS OF PLANT ROWS ARE APPROXIMATE. SPECIES LOCATIONS ARE SUBJECT TO CHANGE DUE TO SITE CONDITIONS AND/OR CONSTRUCTION VARIABLES.

				COASTAL PROTECTION AND RESTORATION AUTHORITY ENGINEERING DIVISION 450 LAUREL STREET BATON ROUGE, LOUISIANA 70801		CAMINADA HEADLAND BEACH AND DUNE RESTORATION - VEGETATIVE PLANTINGS	TYPICAL SECTION & PLANTING DETAILS
-	ļ		-			STATE PROJECT NUMBER: BA-45	
-			<u> </u>			FEDERAL PROJECT NUMBER: BA-45	DATE: MARCH 2014
REV.	DATE	DESCRIPTION	BY	DRAWN BY: SHANE FAUST DI	ESIGNED BY: SHANE FAUST	APPROVED BY: SHANNON HAYNES, P.E.	SHEET 4 OF 4