




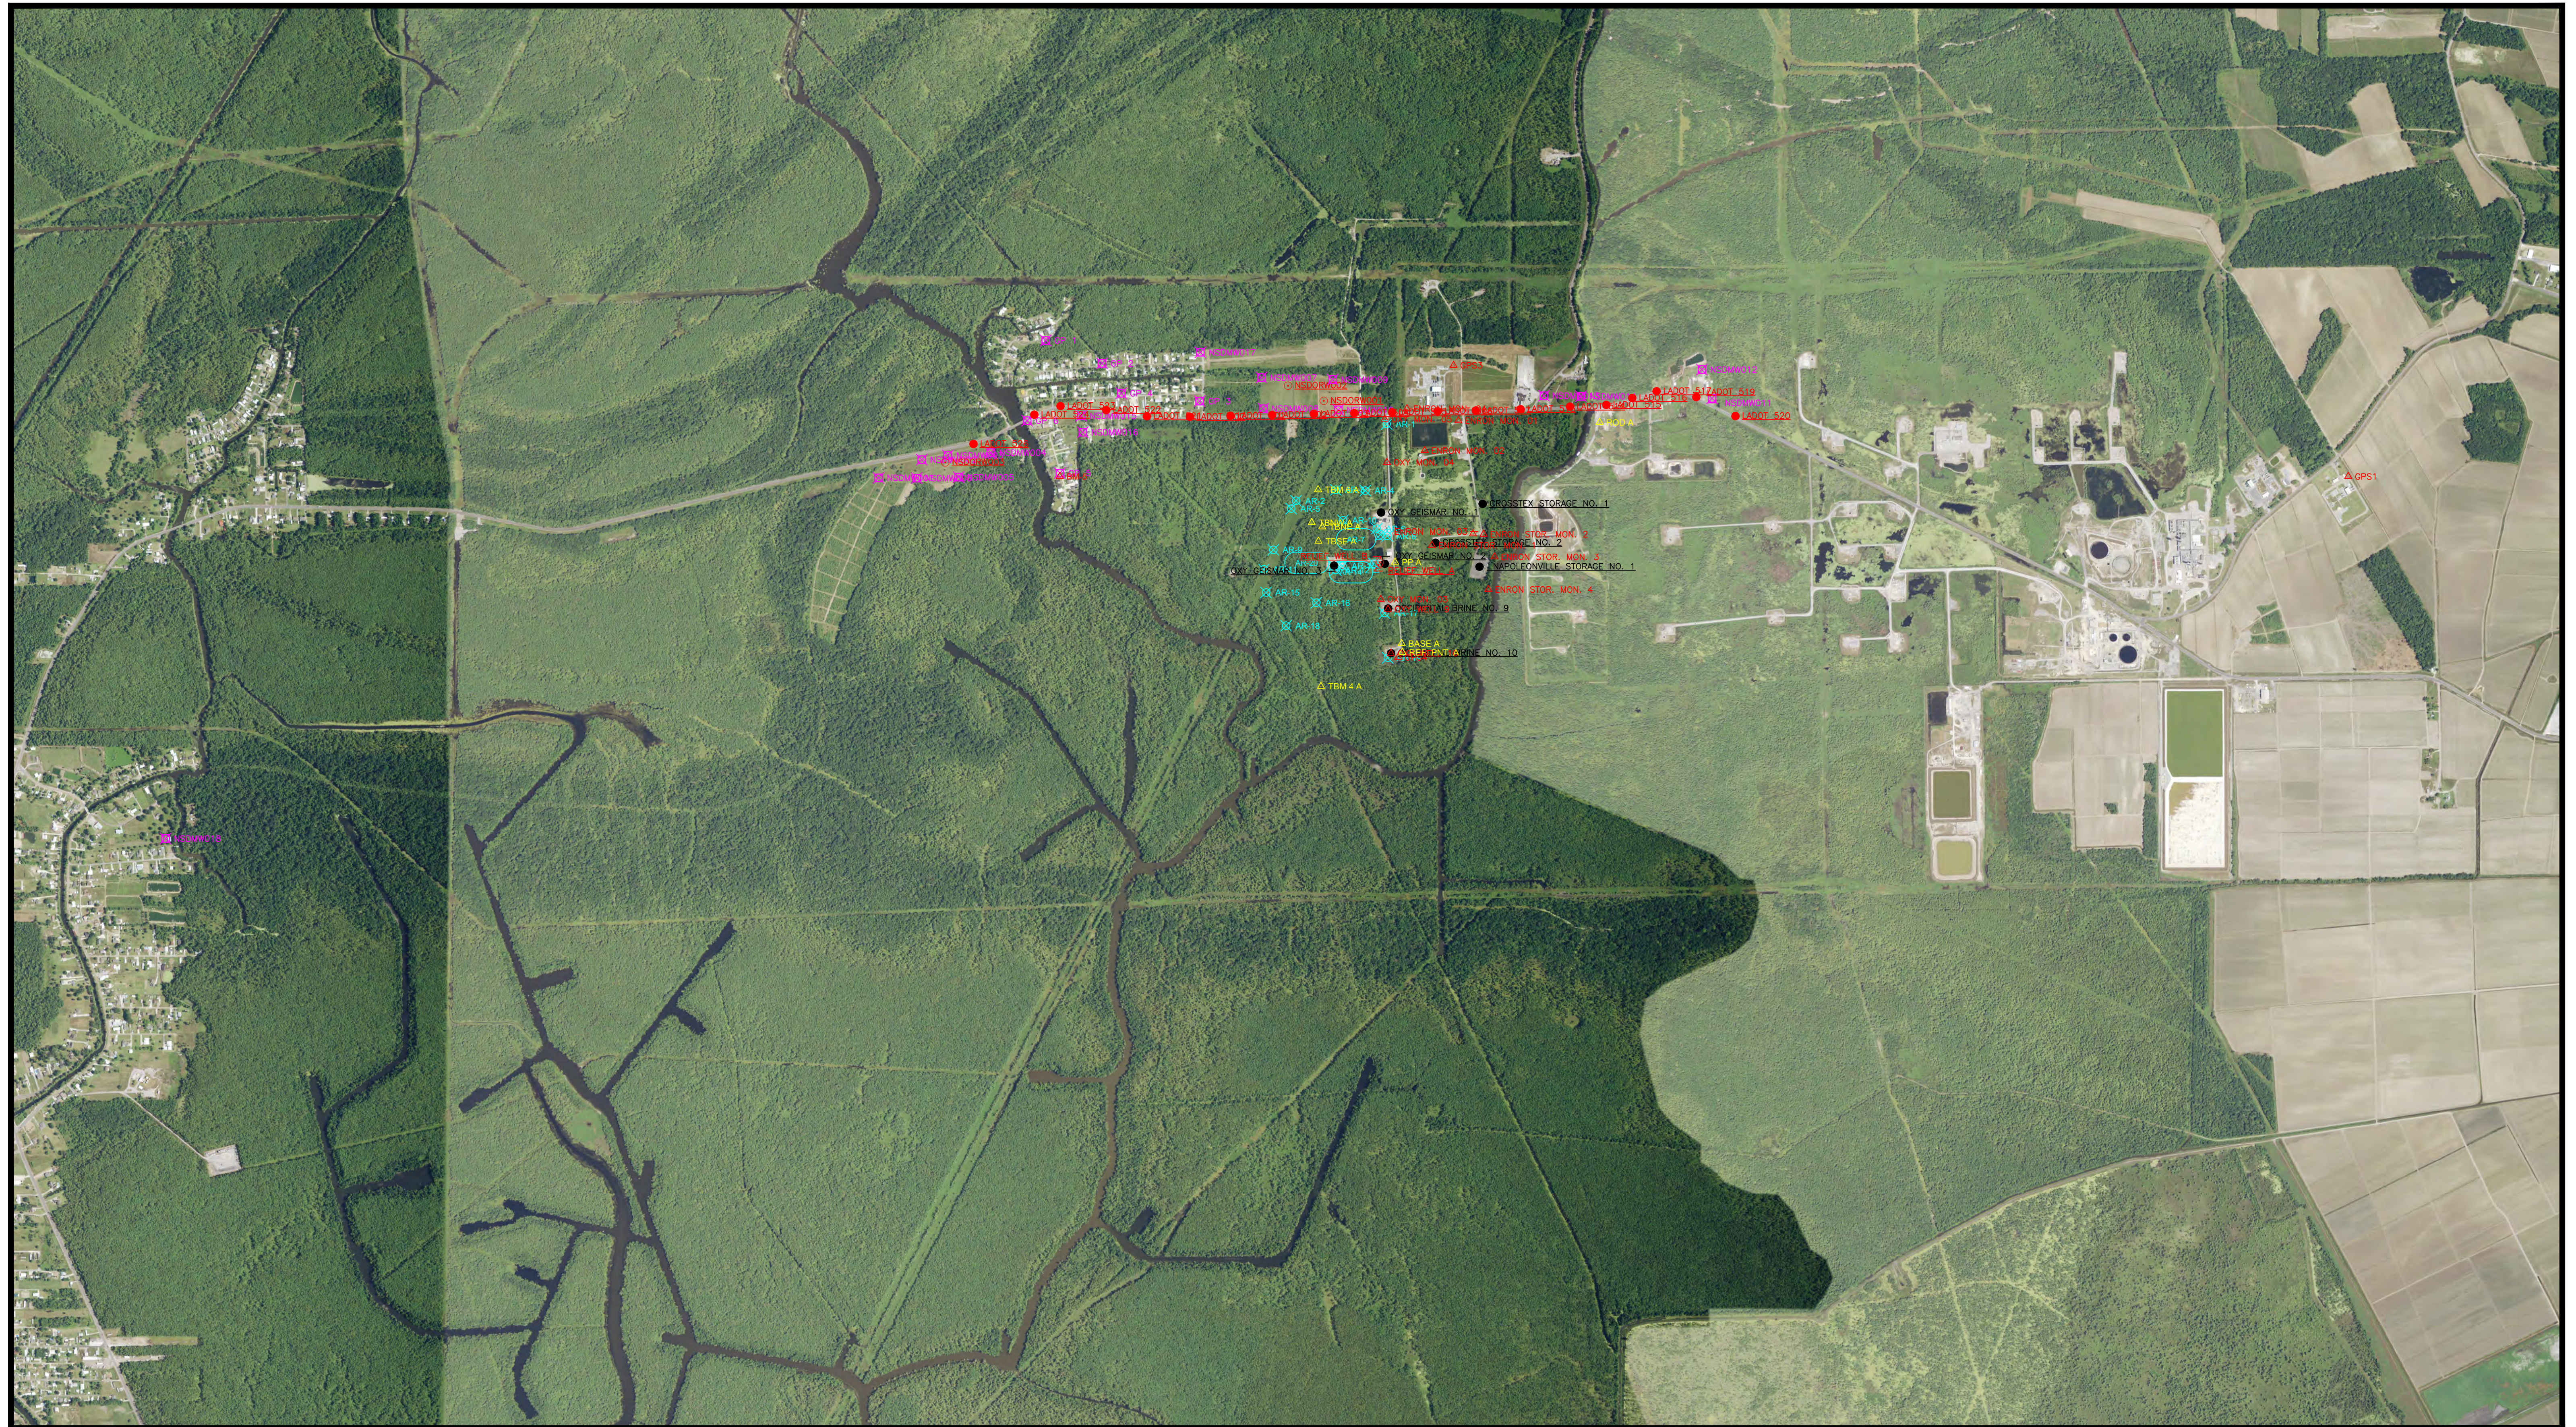


Engineers • Surveyors
Environmental Consultants

Shreveport • New Orleans • Baton Rouge • Lafayette • Houston

135 Regency Square Lafayette, LA 70508
Phone 337.237.2200 Fax 337.232.3299

www.fenstermaker.com

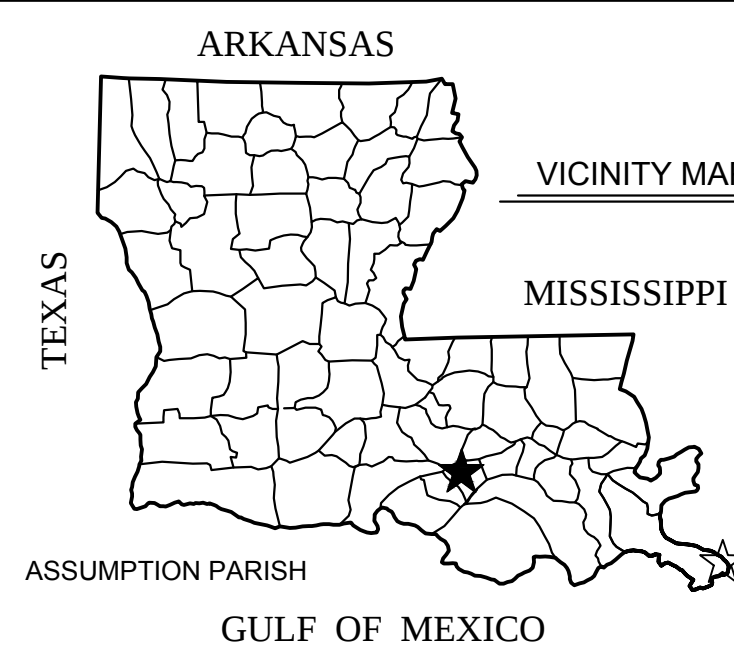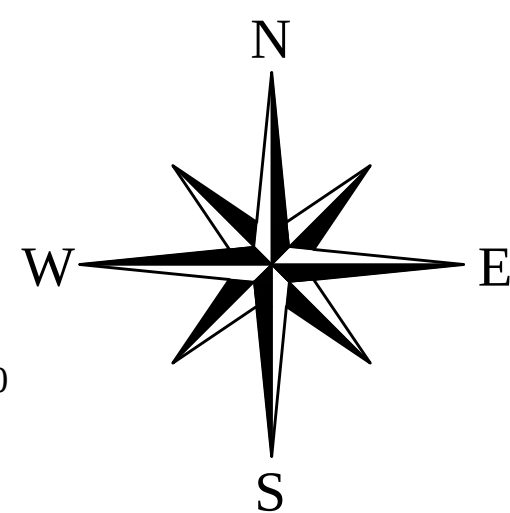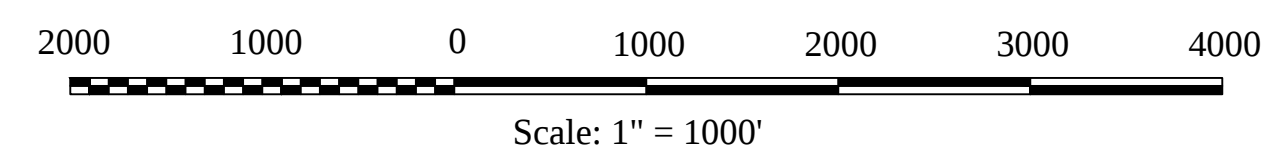

TEXAS BRINE COMPANY, LLC									
REVISIONS				Base Map of MONUMENTS, WELLS, GEOPROBE WELLS & INSAR ARTIFICIAL RELECTORS & LABOTD NAILS ASSUMPTION PARISH, LOUISIANA				DRAWN BY: TSM	
Init.	Date	Init.	Date					PROJ. MGR.: TSM	
								DATE: JANUARY 28, 2013	
								SCALE: 1"= 1000'	
								SCALE: 1"= 1000'	
								SCALE: 1"= 1000'	
Geodetic Datum: NAD 83				FILENAME: T:\2013\2139115.PRJD\GWG\TEXAS BRINE MON AND WELLS.dwg					

