



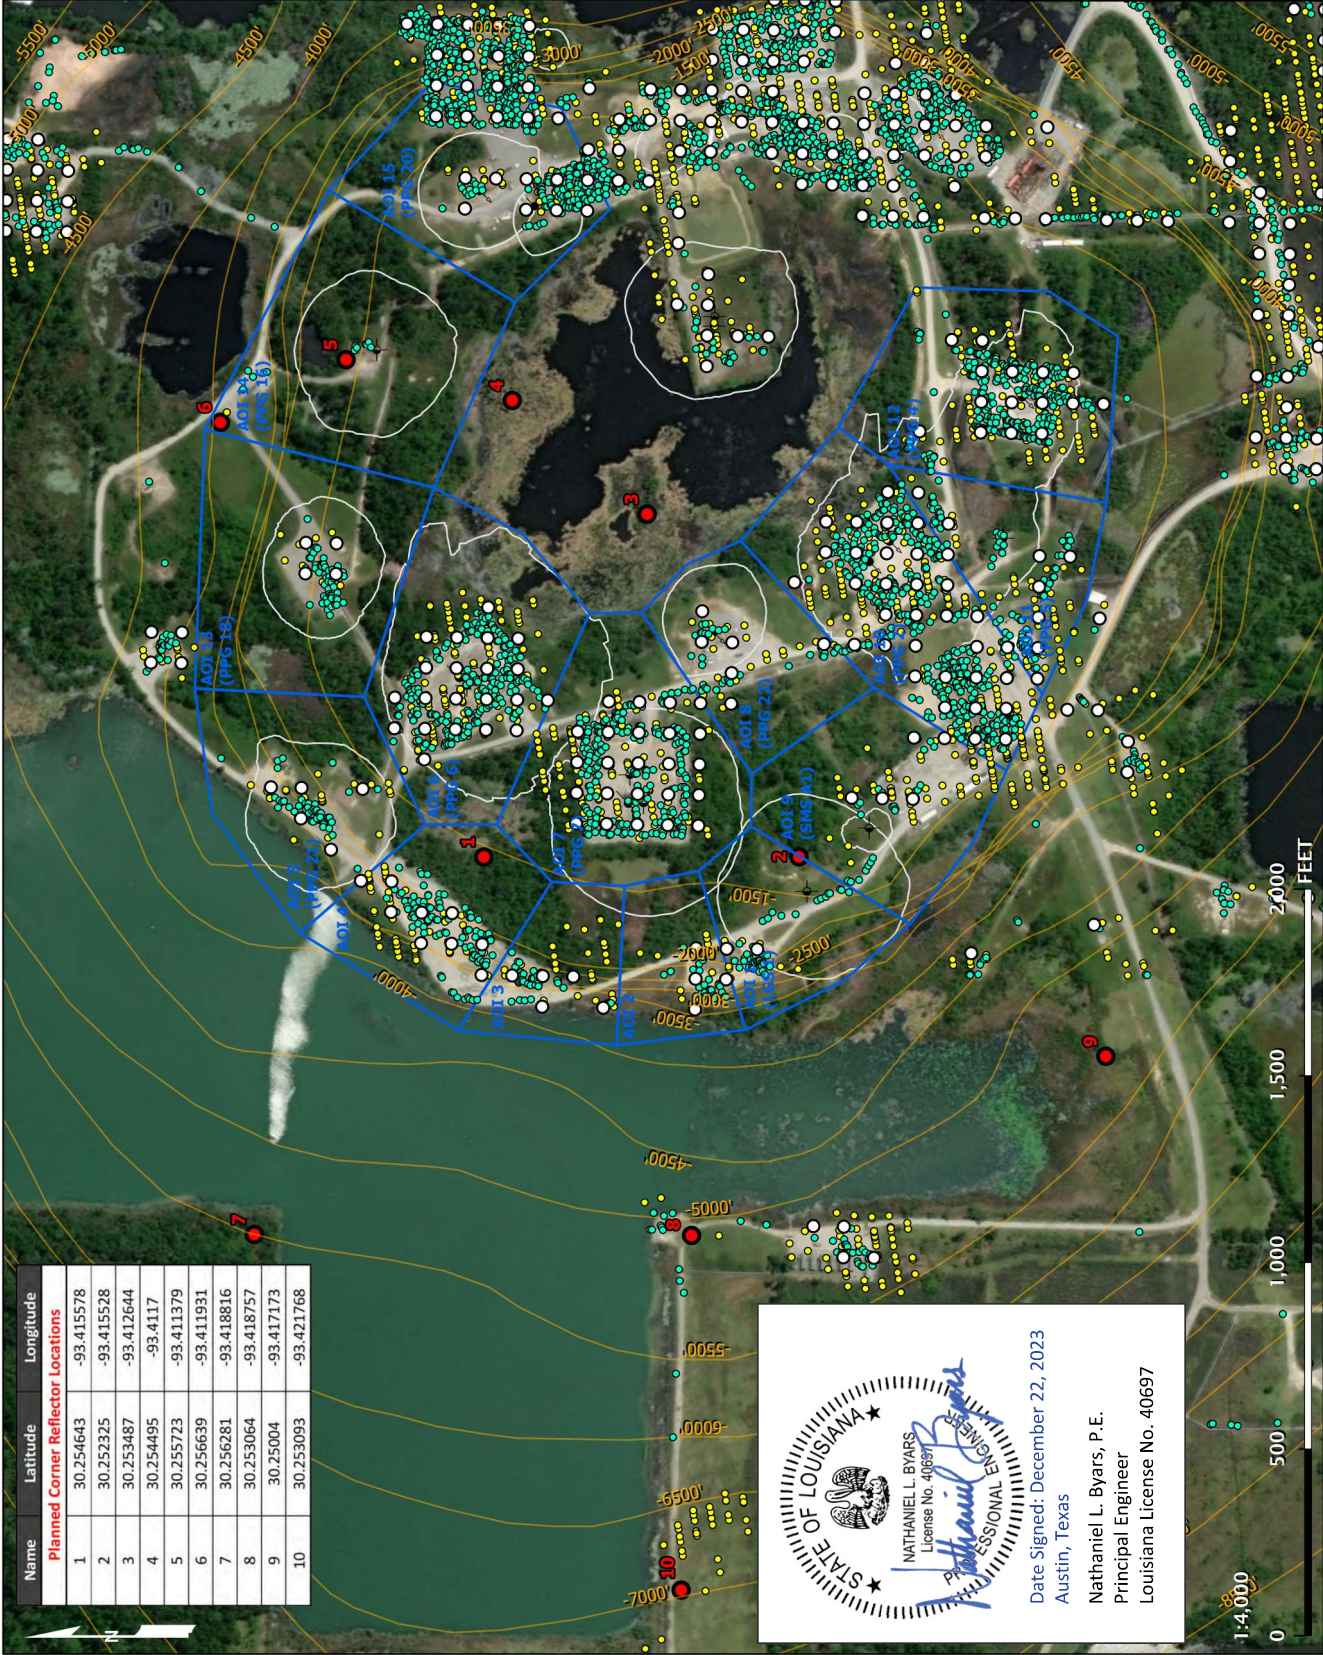

Name	Latitude	Longitude
Planned Corner Reflector Locations		
1	30.254643	-93.415578
2	30.252325	-93.415528
3	30.253487	-93.412644
4	30.254495	-93.4117
5	30.255723	-93.411379
6	30.256639	-93.411931
7	30.256281	-93.418816
8	30.253064	-93.418757
9	30.25004	-93.417173
10	30.253093	-93.421768

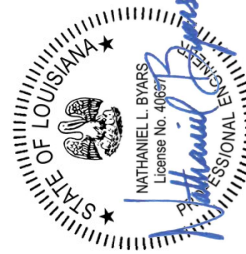

NATHANIEL L. BYARS
License No. 40697
Professional Engineer
State of Louisiana

Date Signed: December 22, 2023
Austin, Texas

Nathaniel L. Byars, P.E.
Principal Engineer
Louisiana License No. 40697

Location of Planned Reflectors

Sulphur Mines Salt Dome
Westlake US 2, LLC
Calcasieu Parish, LA

Drawn by:
Steven Larcom

Date: 12/22/2023

Approved by:
Nathaniel Byars

PCS: NAD 1983 State Plane LA-S FIPS 1702 (US Ft.)

LONQUIST & CO. LLC

PETROLEUM ENGINEERS

ENERGY ADVISORS

- Planned Corner Reflector Locations**
- 2D (Vertical & East-West) InSAR Measurement Points
 - SNT Line-of-Sight InSAR Measurement Points
 - TSX/PAZ Line-of-Sight InSAR Measurement Points
 - Historical Cavern Extents
 - AOI Boundaries
 - Top of Salt Contours (CI = 500')
- Cavern Wellhead Locations**
- 09 - ACTIVE INJECTION
 - 29 - DRY AND PLUGGED
 - 30 - PLUGGED AND ABANDONED

